




Ground Floor Plan
scale 1 : 100

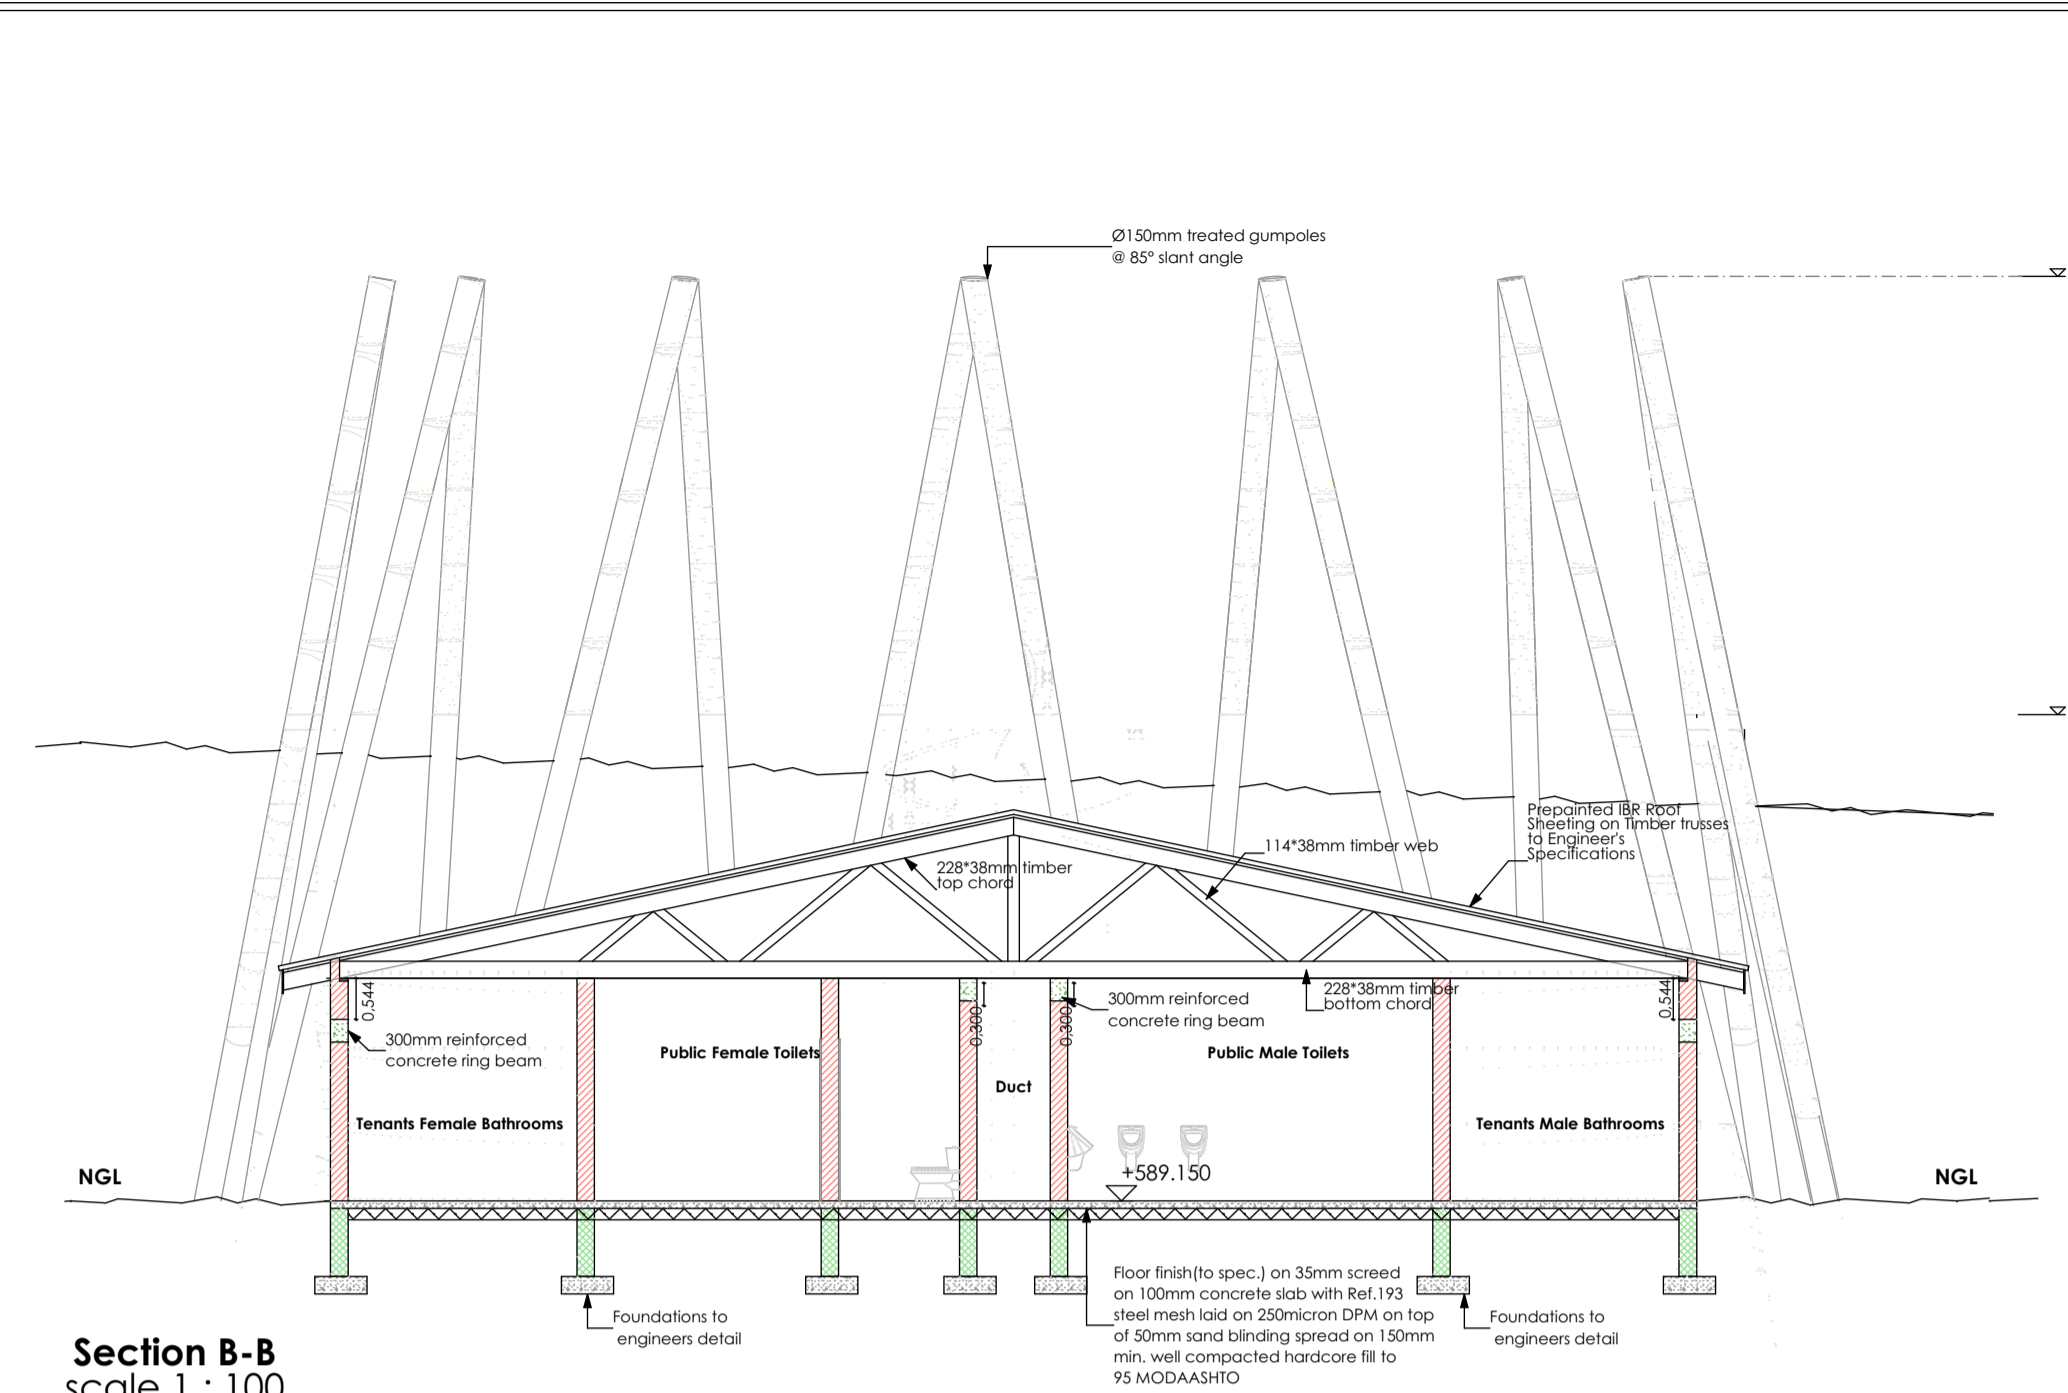


Section B-B
scale 1 : 100

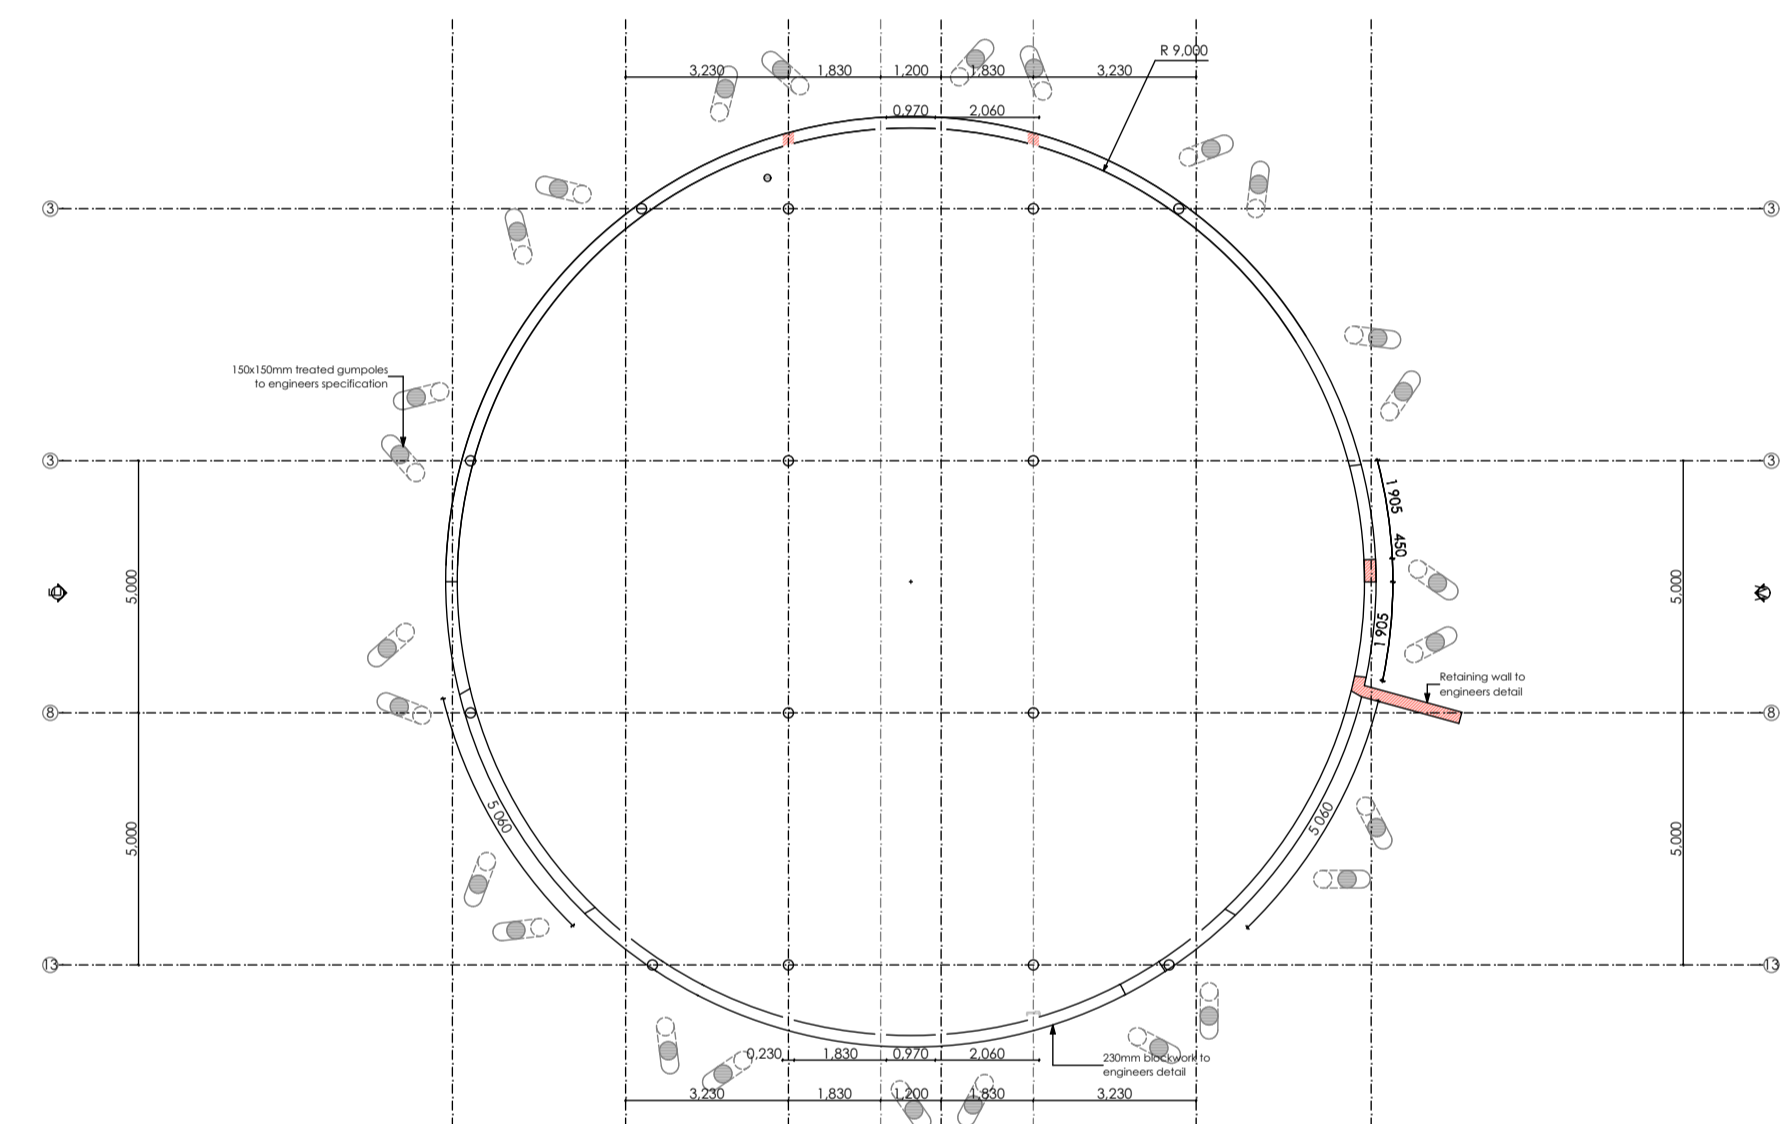


Second Floor Plan
scale 1 : 100

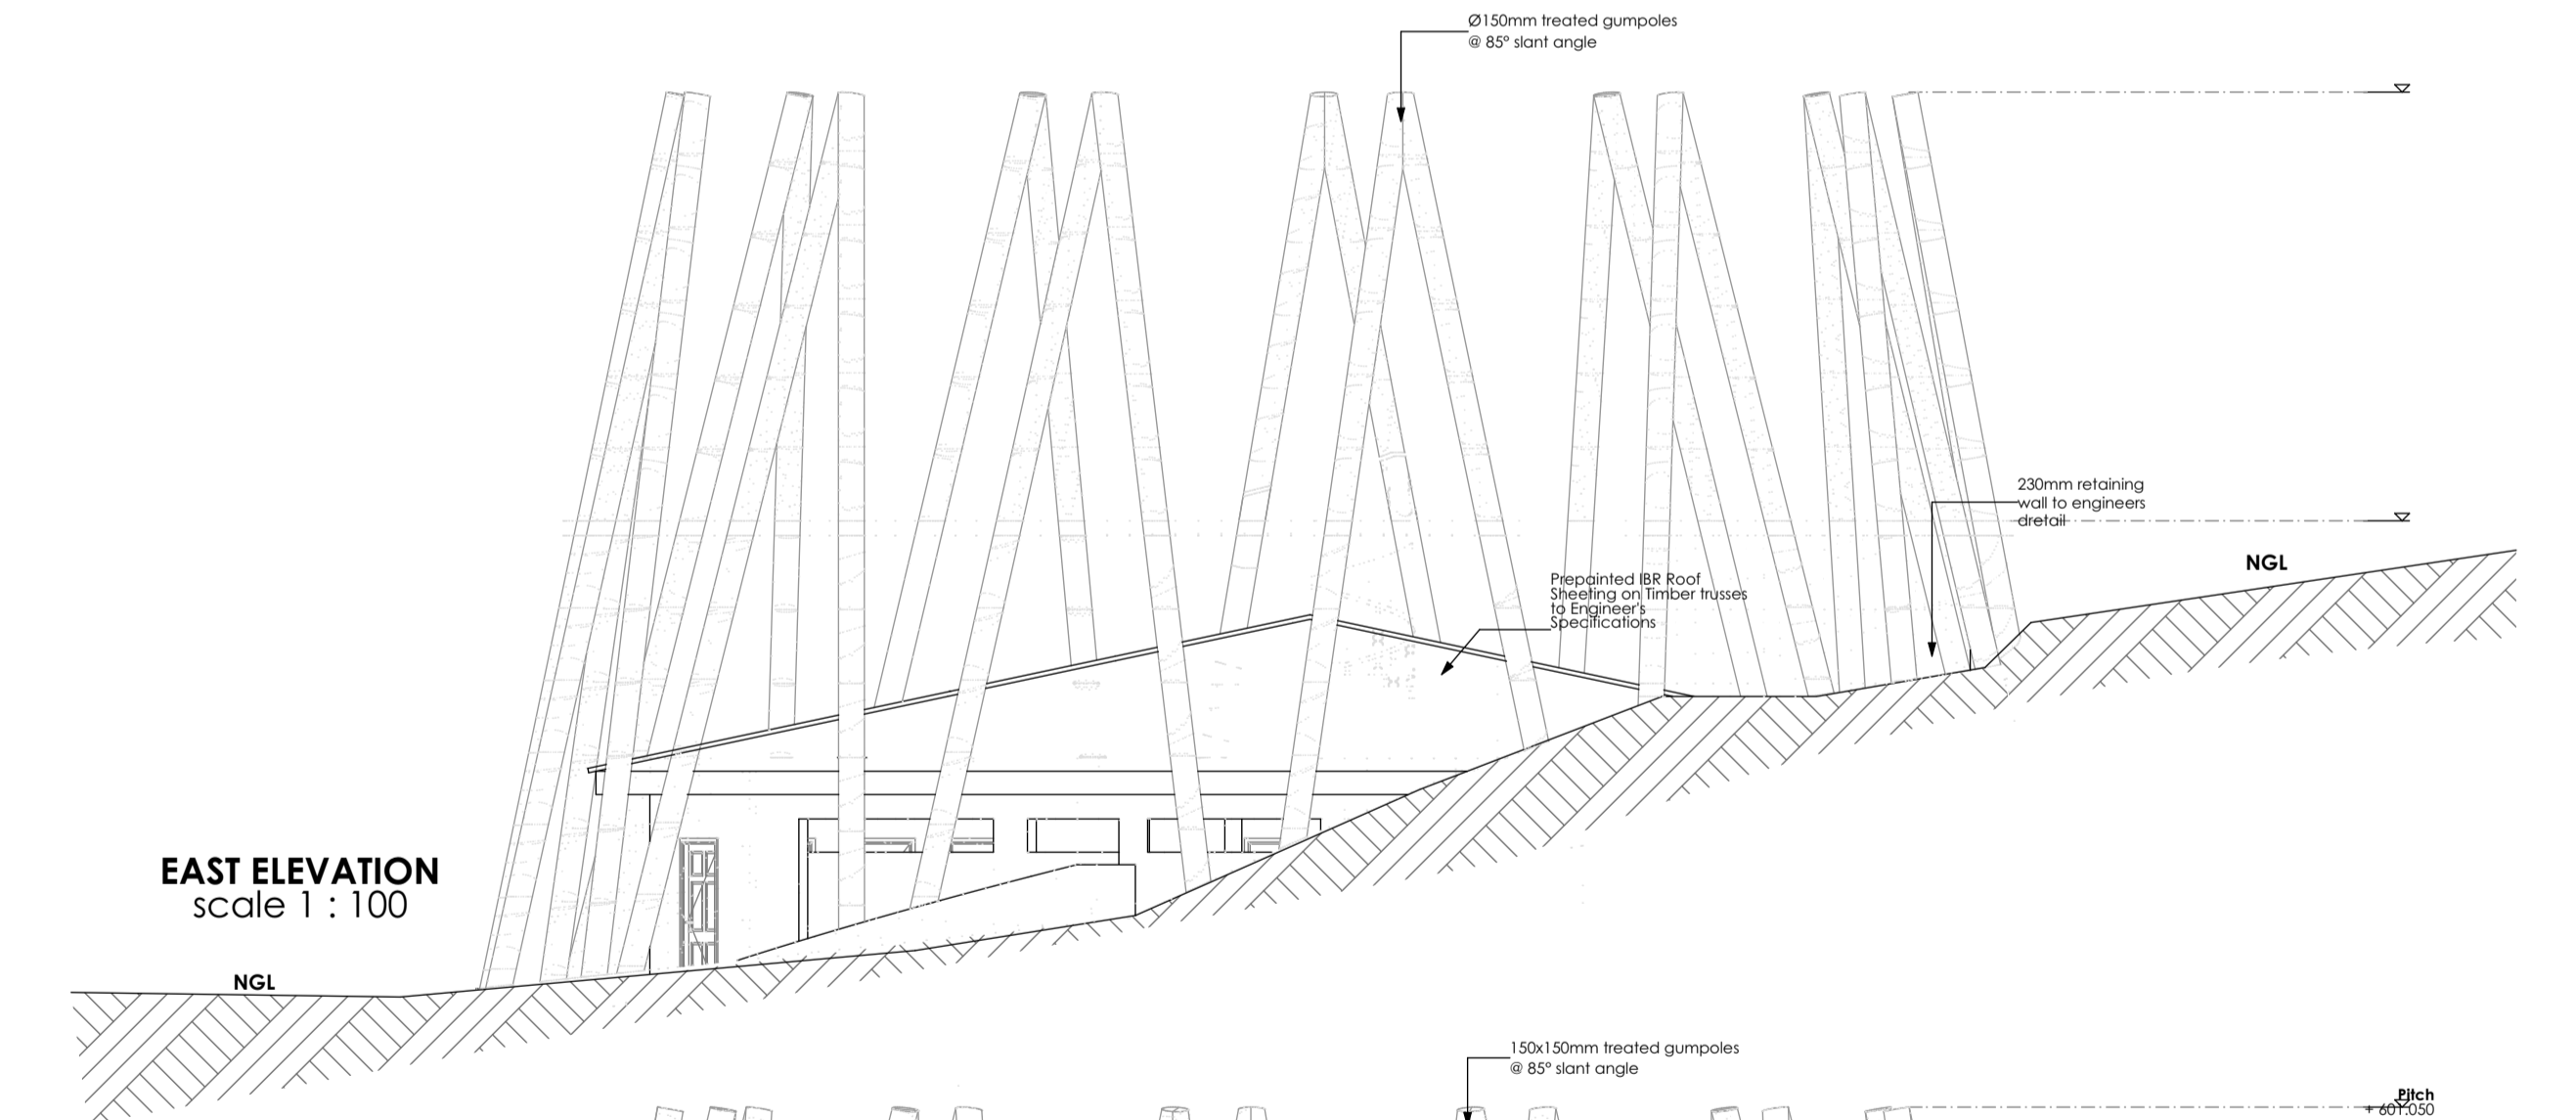

EAST ELEVATION
scale 1 : 100

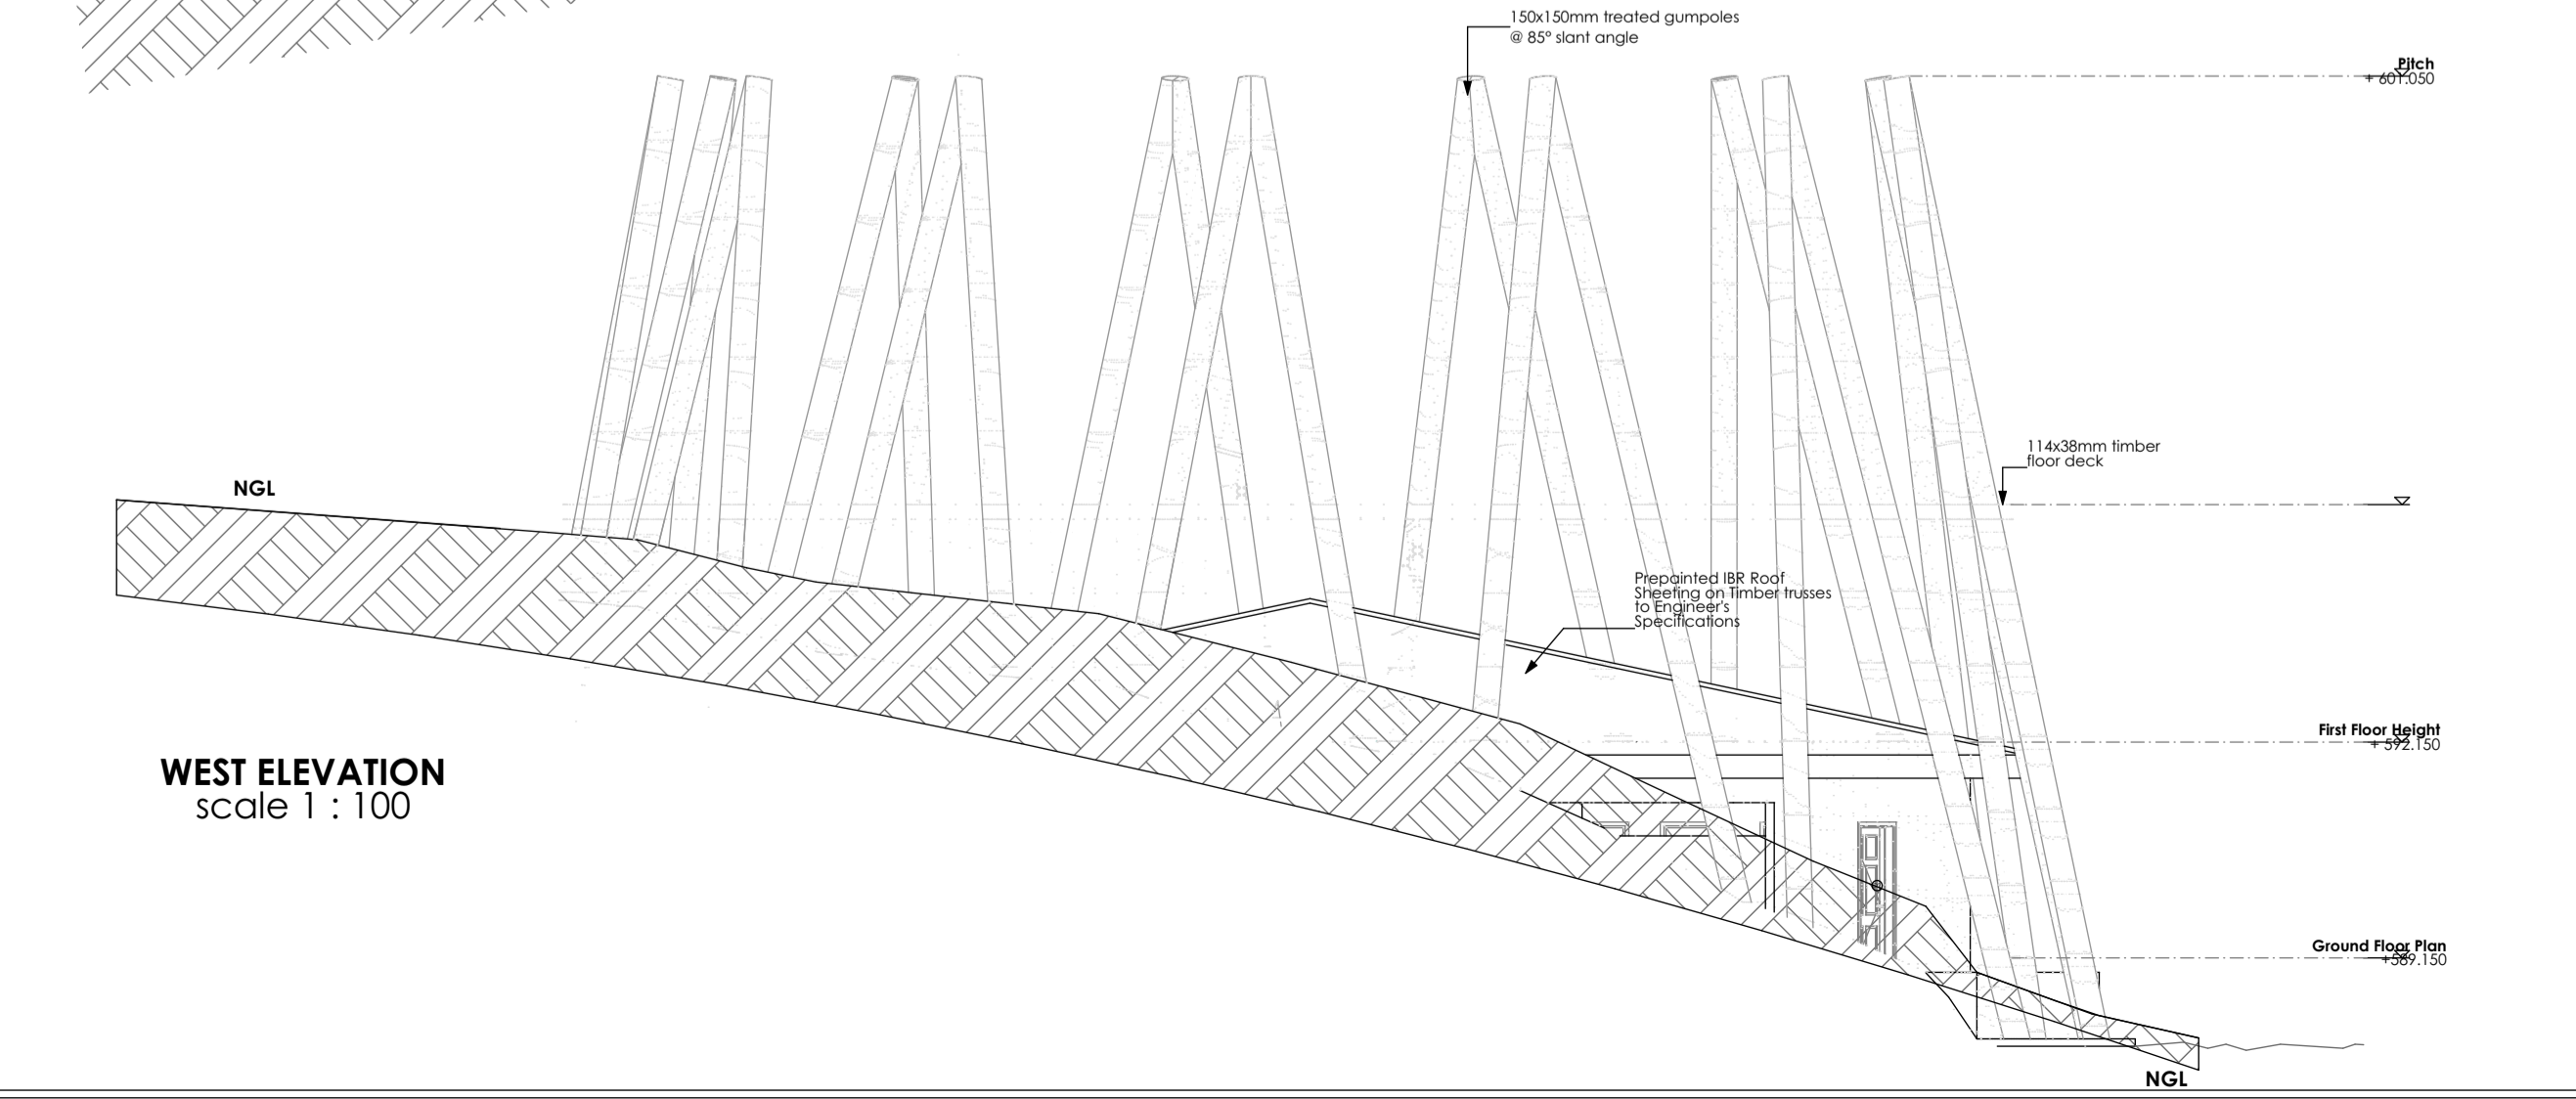

WEST ELEVATION
scale 1 : 100

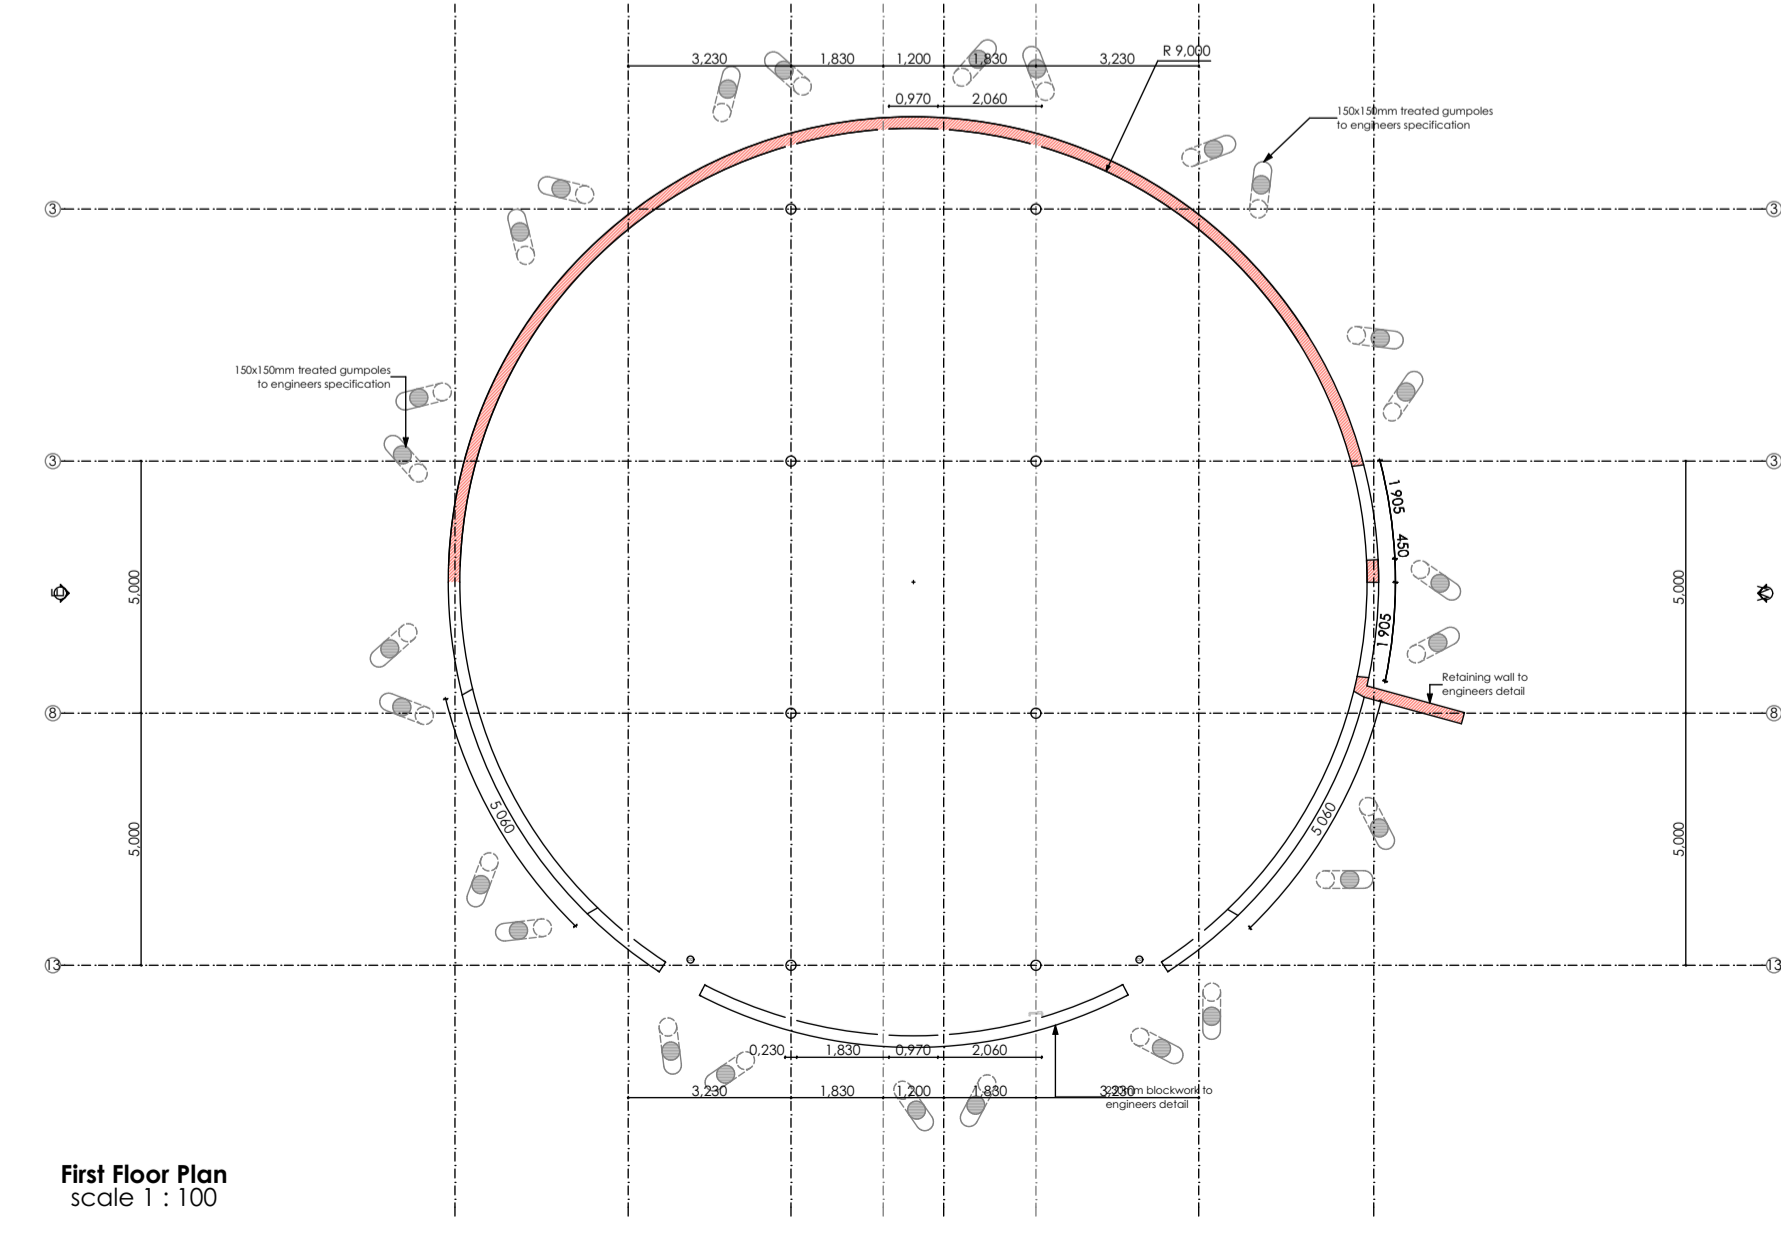

First Floor Plan
scale 1 : 100

Revisions:			
Rev:	Date:	Description:	Initial:
P		PRELIMINARY	
T		FOR TENDER	
I		FOR INFORMATION	
0		ISSUED FOR CONSTRUCTION	

- GENERAL NOTES:
1. Copyright reserved
 2. Do not scale drawings use figured dimensions.
 3. Check dimensions on site prior to putting work in hand



No. 5 Mahala Street (Above St. Mark's High),
Mbabane
P. O. Box 6071 Mbabane Swaziland
Tel. (+268)404 8433, 404 1649
Fax (+268)404 8434
email: africasouth@mweb.co.sz

Project:
**PROPOSED
DEVELOPMENT MANZINI
TRADE HUB FOR THE
MINISTRY OF
COMMERCE, INDUSTRY
AND TRADE PLOT 1253,
MANZINI**

Project Stage:
WORKING DRAWINGS

Drawing Title:
**BATHROOM GROUND FLOOR PLAN/
ELEVATIONS AND SECTION**

Sheet No.	Checked	Approved by
01	AOI	AOI
Drawn	Date	Scale
MBS	JAN 2019	As shown
Project no.	Drawing No.	Rev. No.
C17-013	GFP/ ELV/ SCT-01	02