




SIDE ELEVATION
SCALE :- 1:100

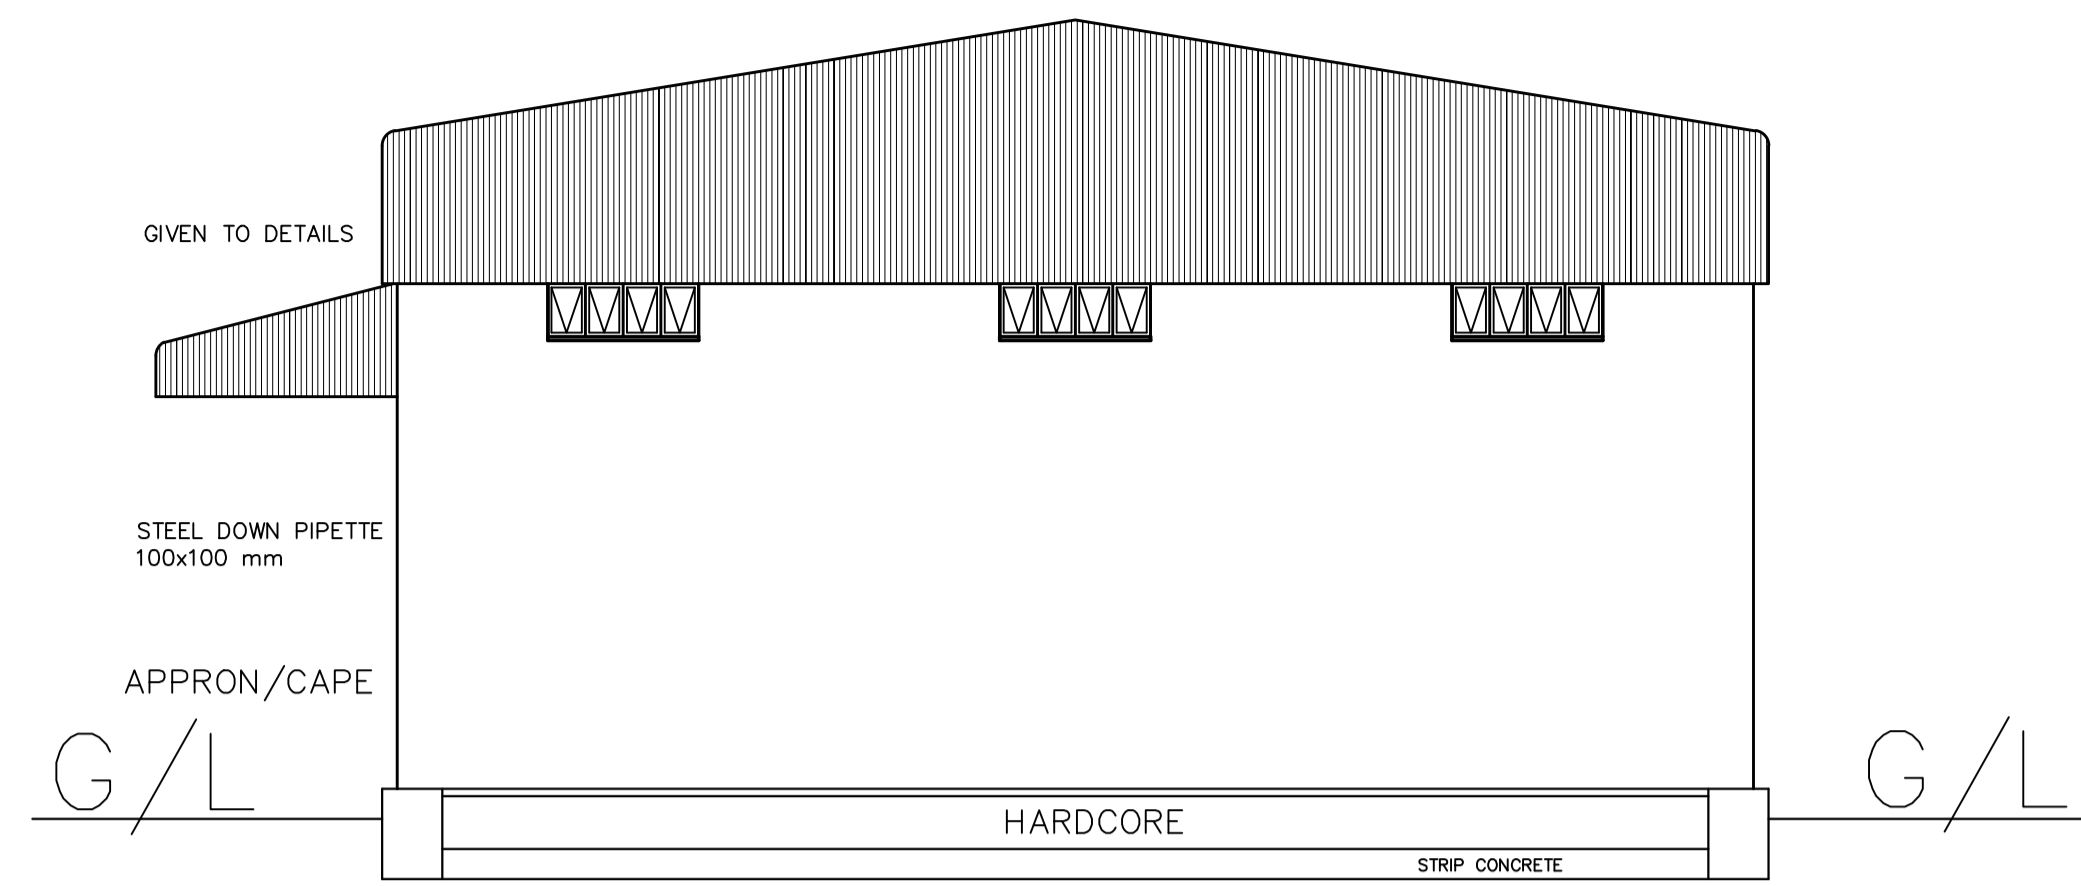

SIDE ELEVATION
SCALE :- 1:100

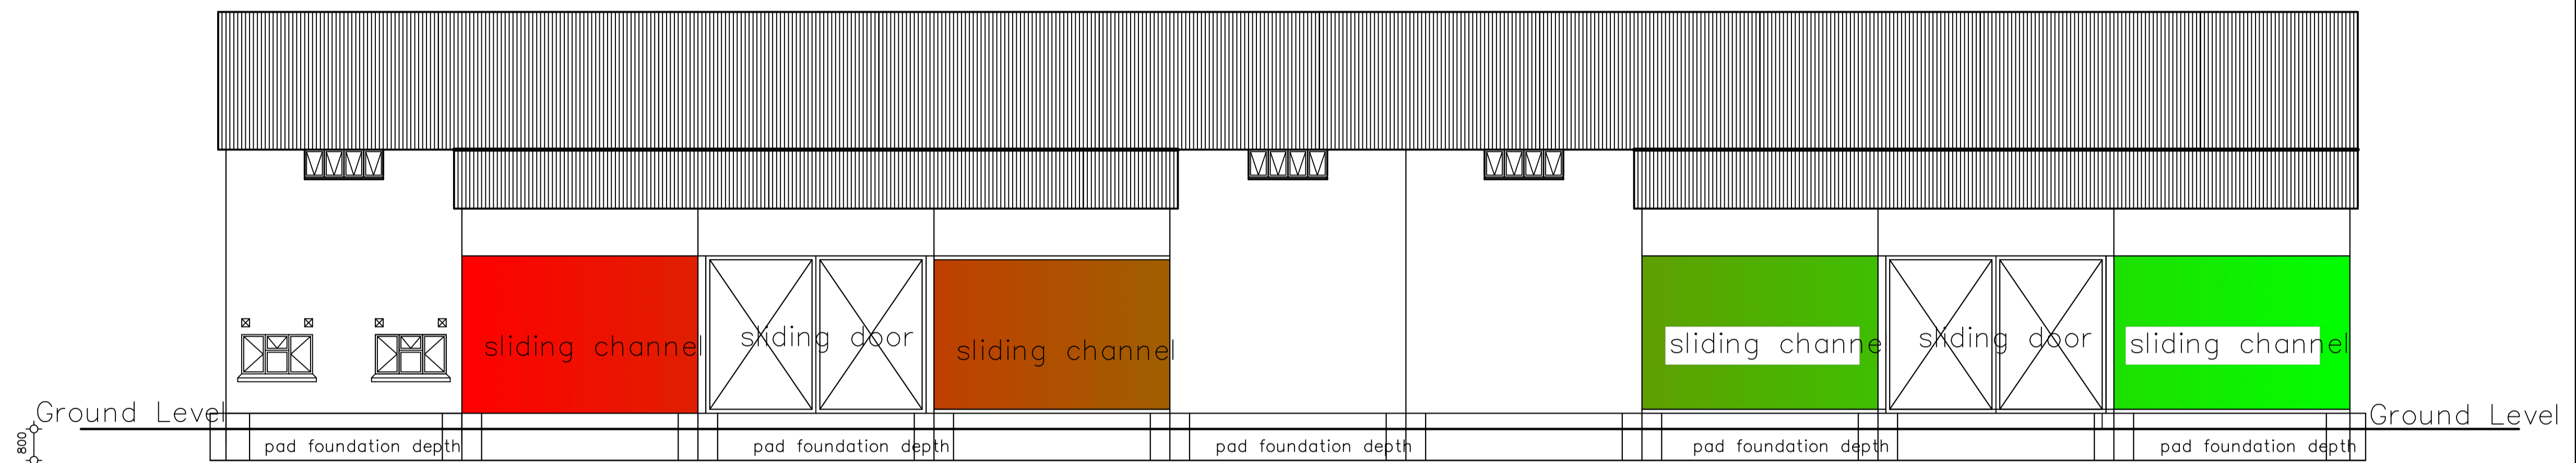

FRONT ELEVATION
SCALE :- 1:100

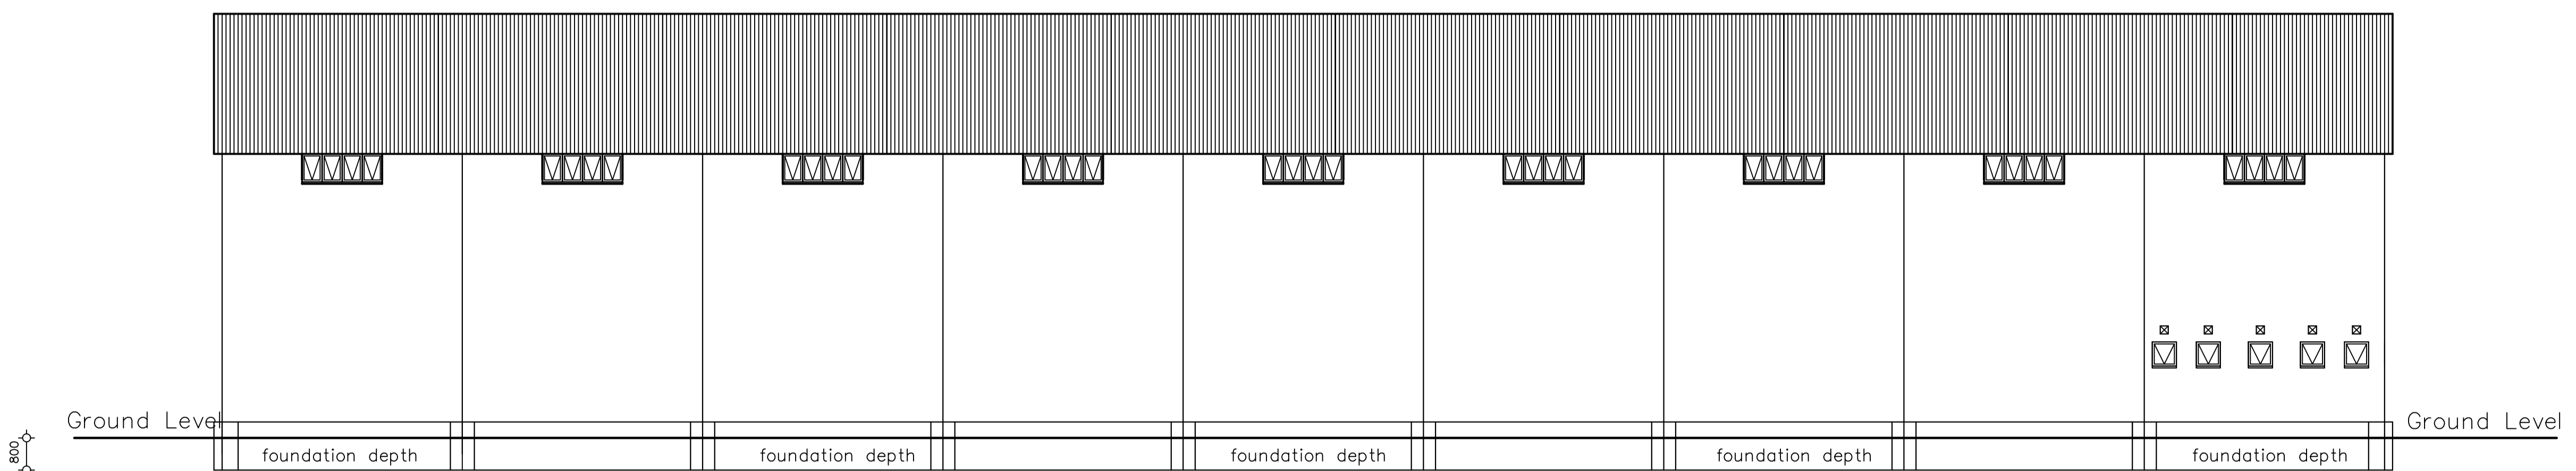

FRONT ELEVATION
SCALE :- 1:100

CLIENT: -
COMESA-CHIRUNDU-ZIM BRANCH

PROJECT: -
PROPOSED SHEDS

DRAWING TITLE: -
ELEVATIONS

DATE: 03/08/20
SCALE: 4 : 100

DRAWN BY: -
NAWA M.P FOR PLAN
& BUILD IT COMP.
REVISED
MUGOMENI.J
CHIRUNDU.LOCAL.BOARD