

PROPOSED SITE PLAN FOR CROSS BORDER ASSOCIATION
LOCATION: CHIEF SIKOONGO'S AREA
DISTRICT: CHIRUNDU


SCALE:

COORDINATES


	E	N
A.	0693 822	8226 710
B.	0693 821	8226 698
C.	0693 821	8226 497
D.	0693 722	8226 476

DISTANCES

A-B	100m
B-C	200m
C-D	100m
D-A	234m

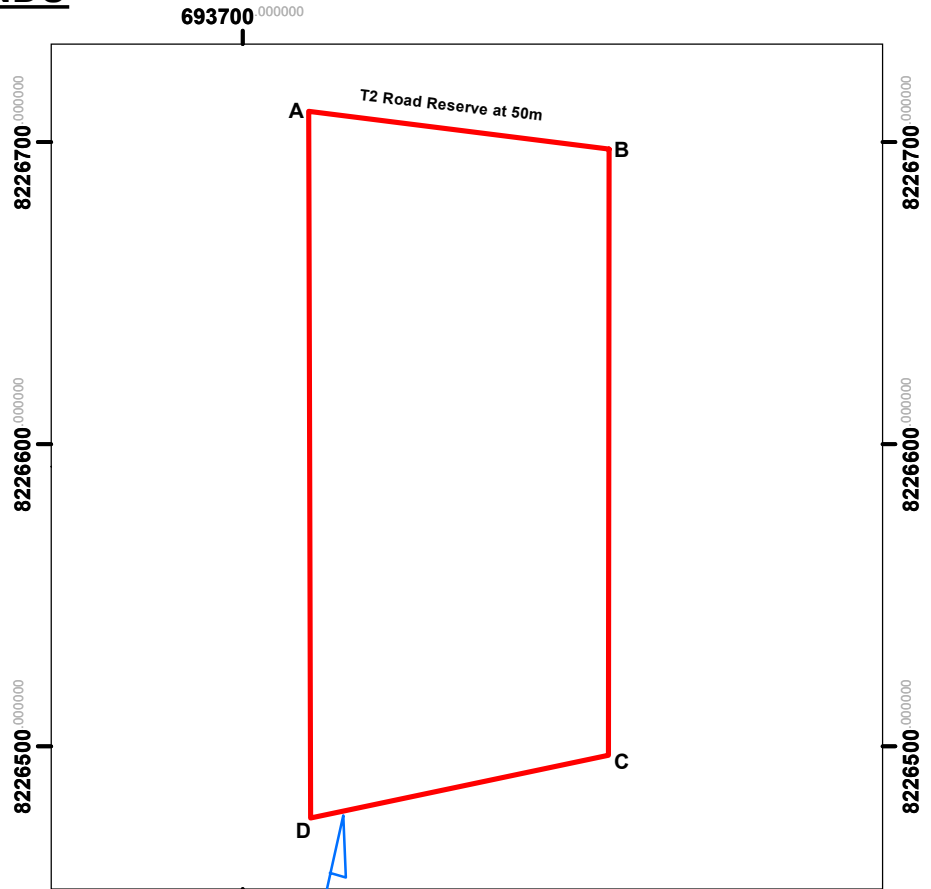

SITE PLAN

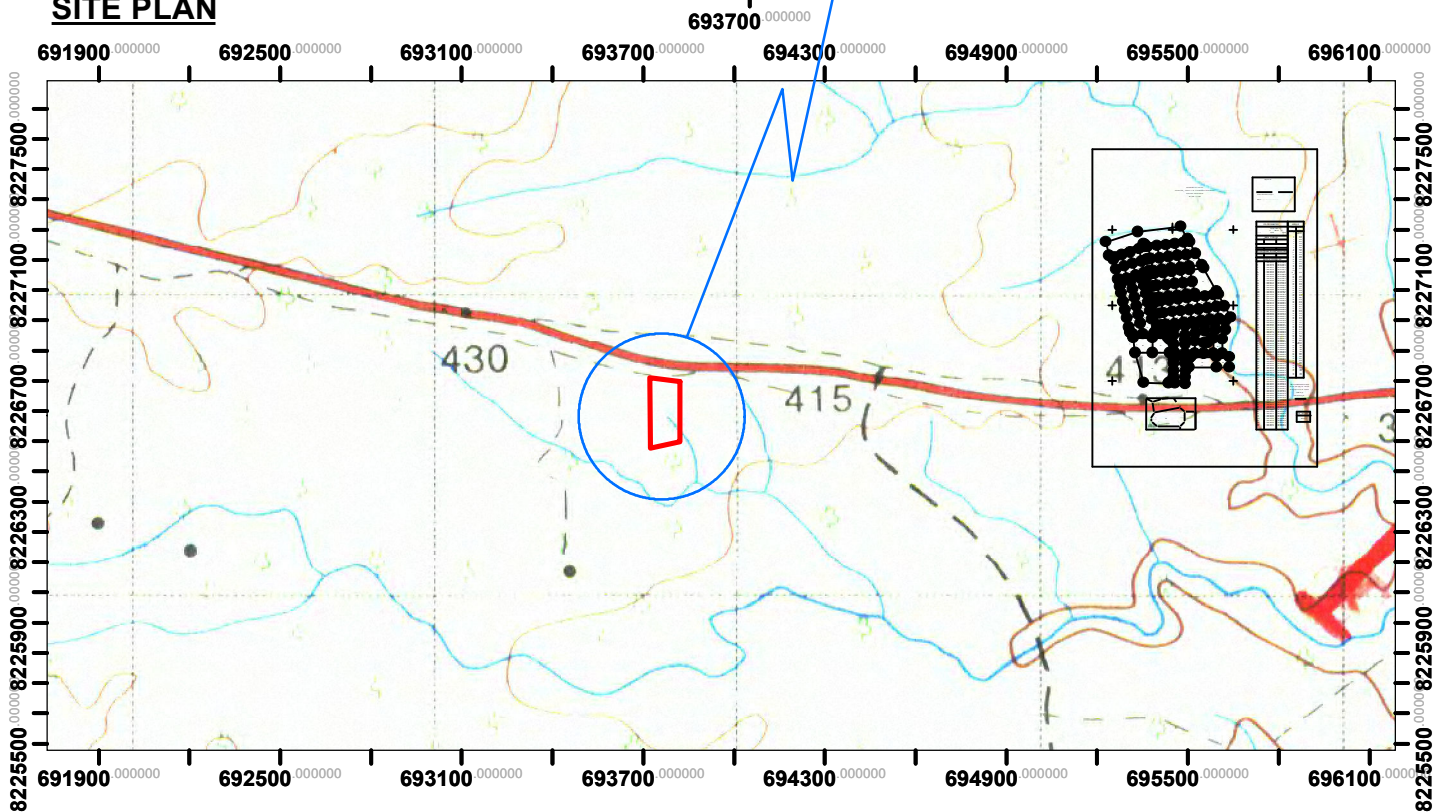

APROX : 2 Hectares

Map Reference: 1628B2

Drawn by L.N

MZIP/1/050

SCALE: 1:25,000

