


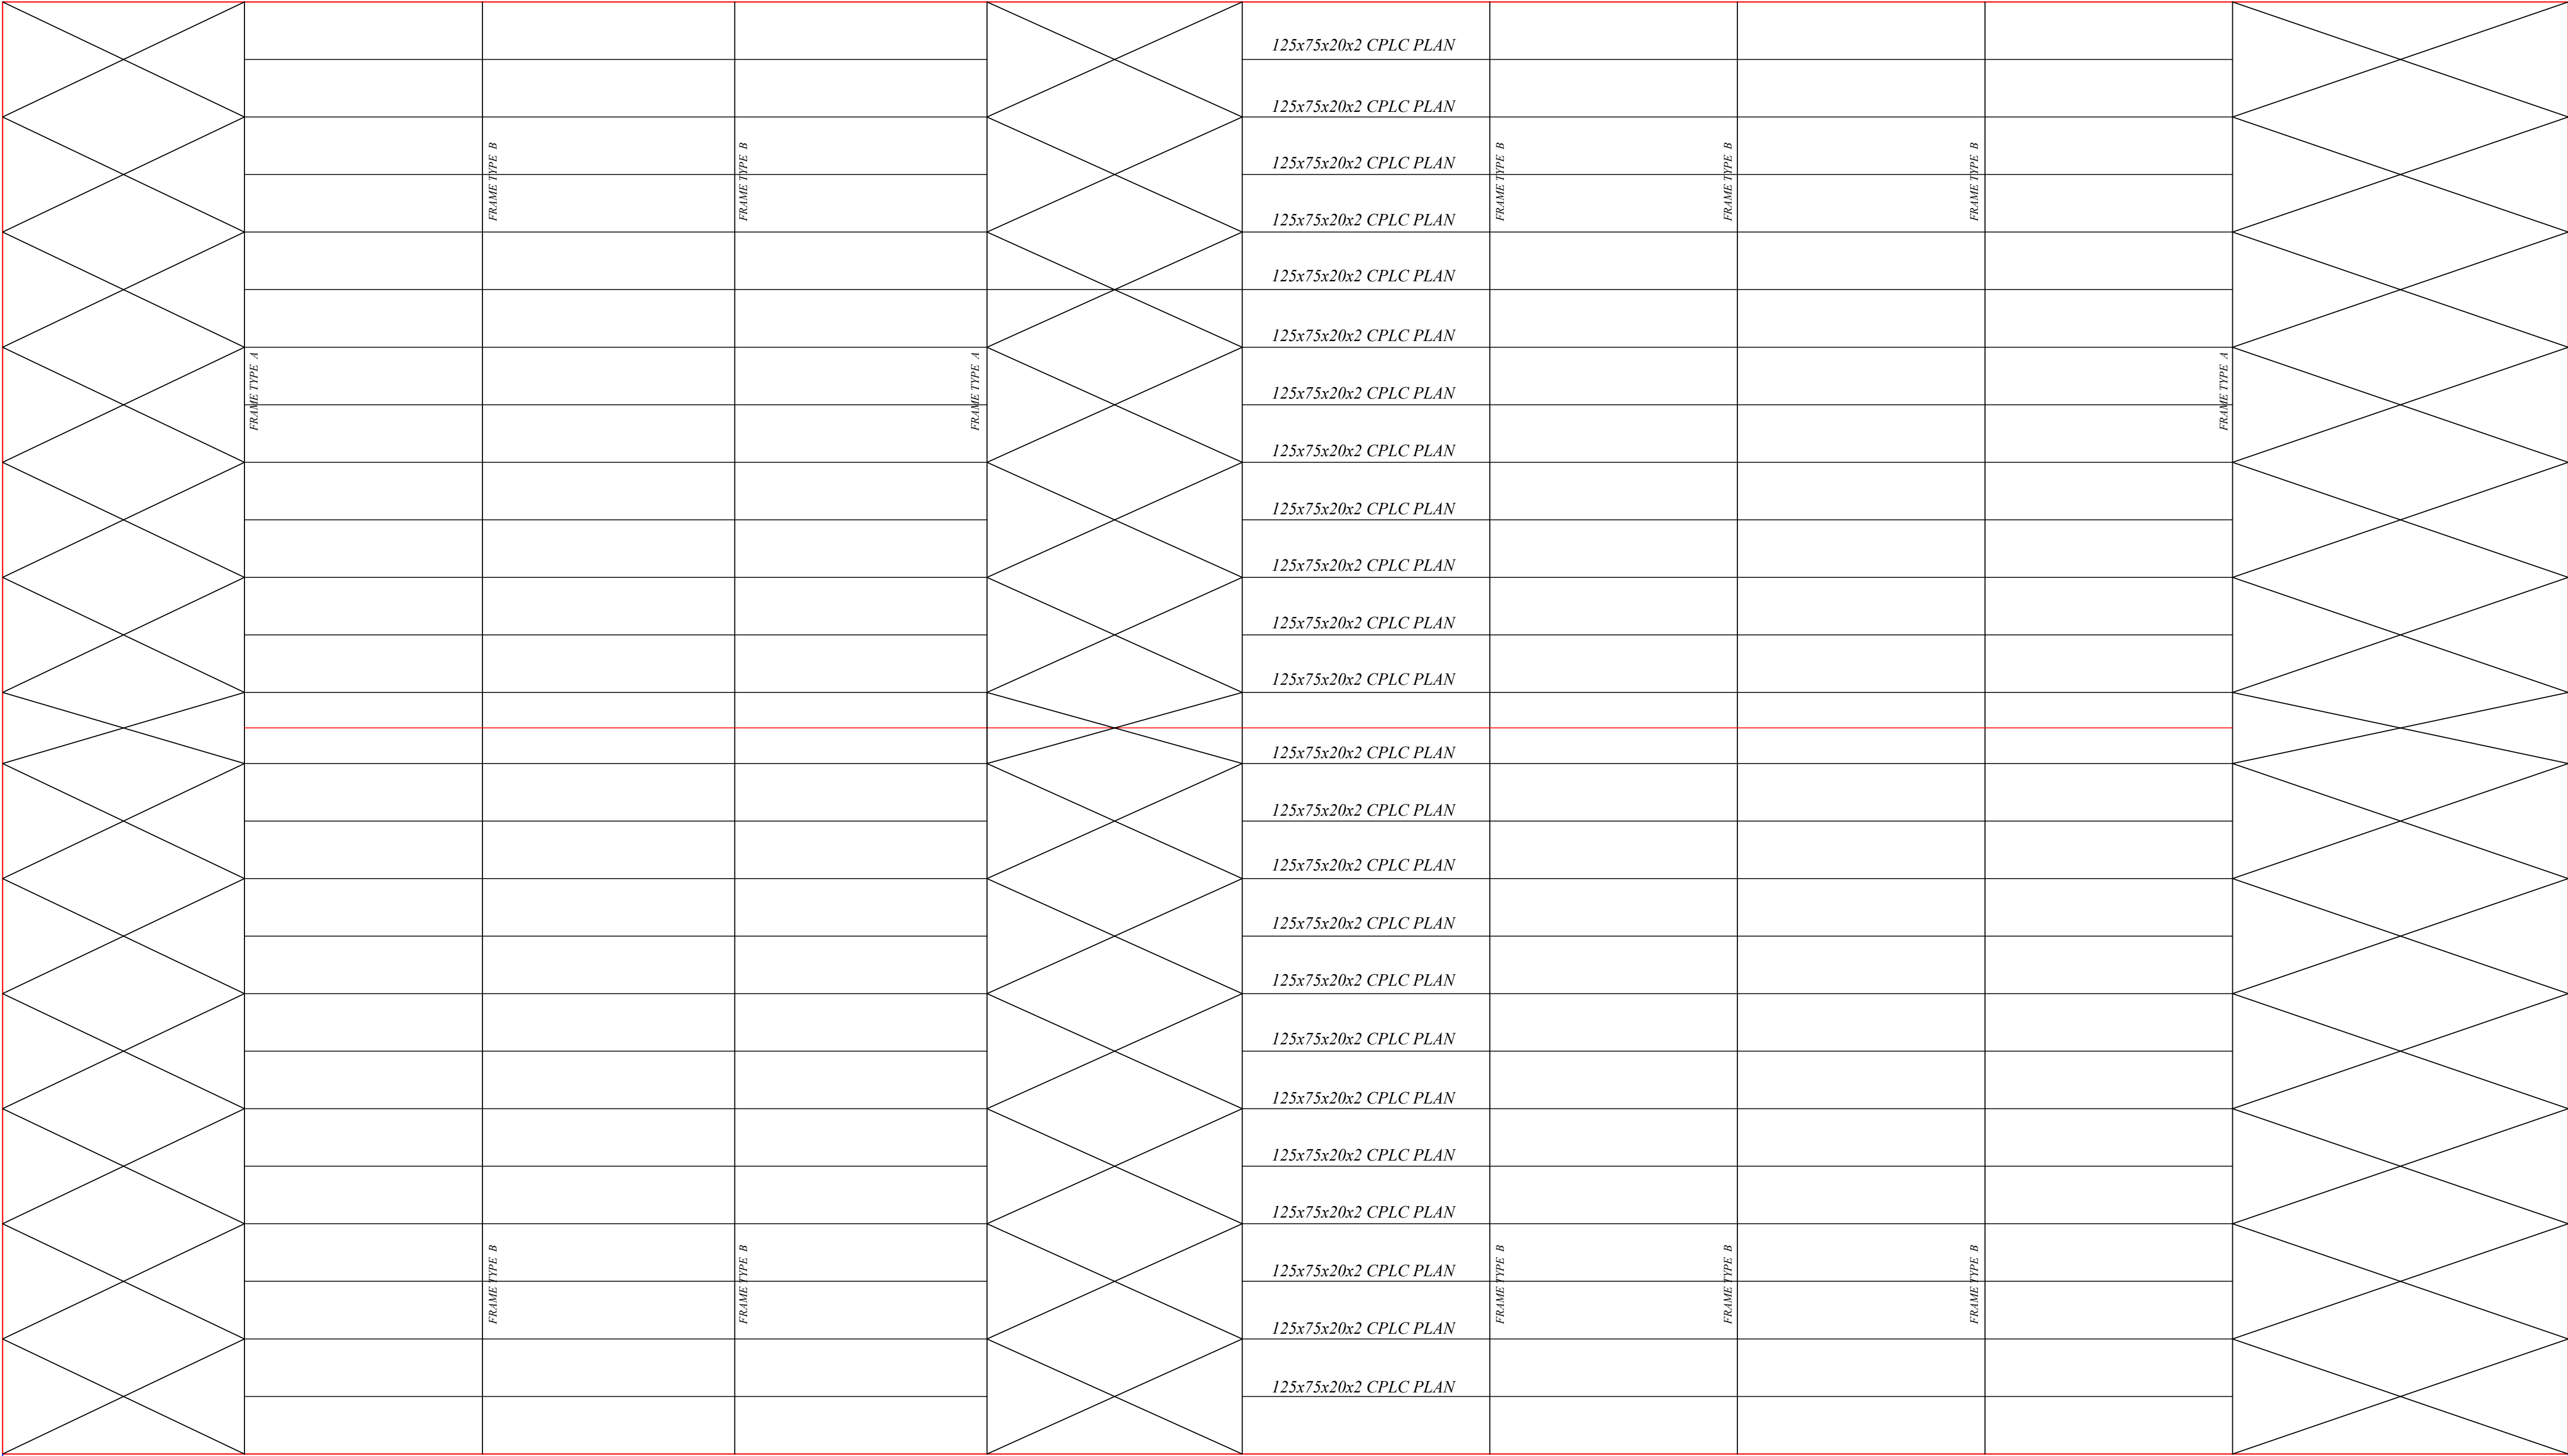

ROOF PLAN
SCALE :- 1:100

<i>CLIENT:-</i> <i>CROSS BORDER TRADER ASSOCIATION (CBTA)-CHIPATA</i>	<i>PROJECT:-</i> <i>PROPOSED cross boarder MARKET</i>	<i>DATE:-</i> <i>07/2020</i>	<i>PLOT o.</i> <i>4766</i>	<i>DRAWN BY:-</i> <i>NAWA M.P-MZIP/1/570- FOR PLAN & BUILD IT COMP. 0963 222221</i>
--	--	---------------------------------	-------------------------------	--