




DOOR SCHEDULE

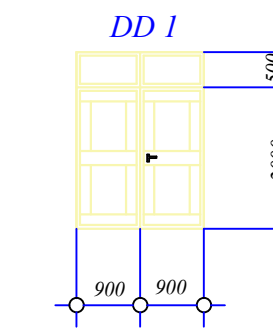


DOOR : DFD1
FRAME TYPE : galvanized steel frame
DOOR TYPE : hardcore timber flash door
NUMBER REQUIRED : Nine (09)
SIZE : 1800 mm x 2500 mm wide .

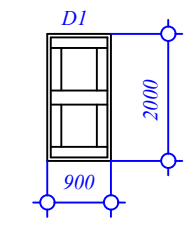


DOOR : D2
FRAME TYPE : galvanized steel frame
DOOR TYPE : hardcore timber flash door
NUMBER REQUIRED : Twelve (12)
SIZE : 900 mm x 2000 mm wide .

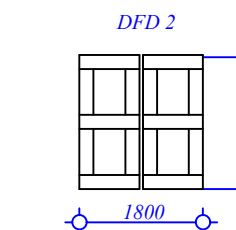

DOOR : DFD2
FRAME TYPE : galvanized steel frame
DOOR TYPE : hardcore timber flash door
NUMBER REQUIRED : Two (02)
SIZE : 1800 mm x 2000 mm wide .

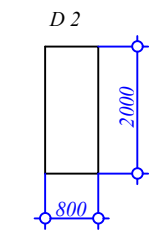

DOOR : D2
FRAME TYPE : galvanized steel frame
DOOR TYPE : hardcore timber flash door
NUMBER REQUIRED : Thirty One (31)
SIZE : 800 mm x 1800 mm wide .

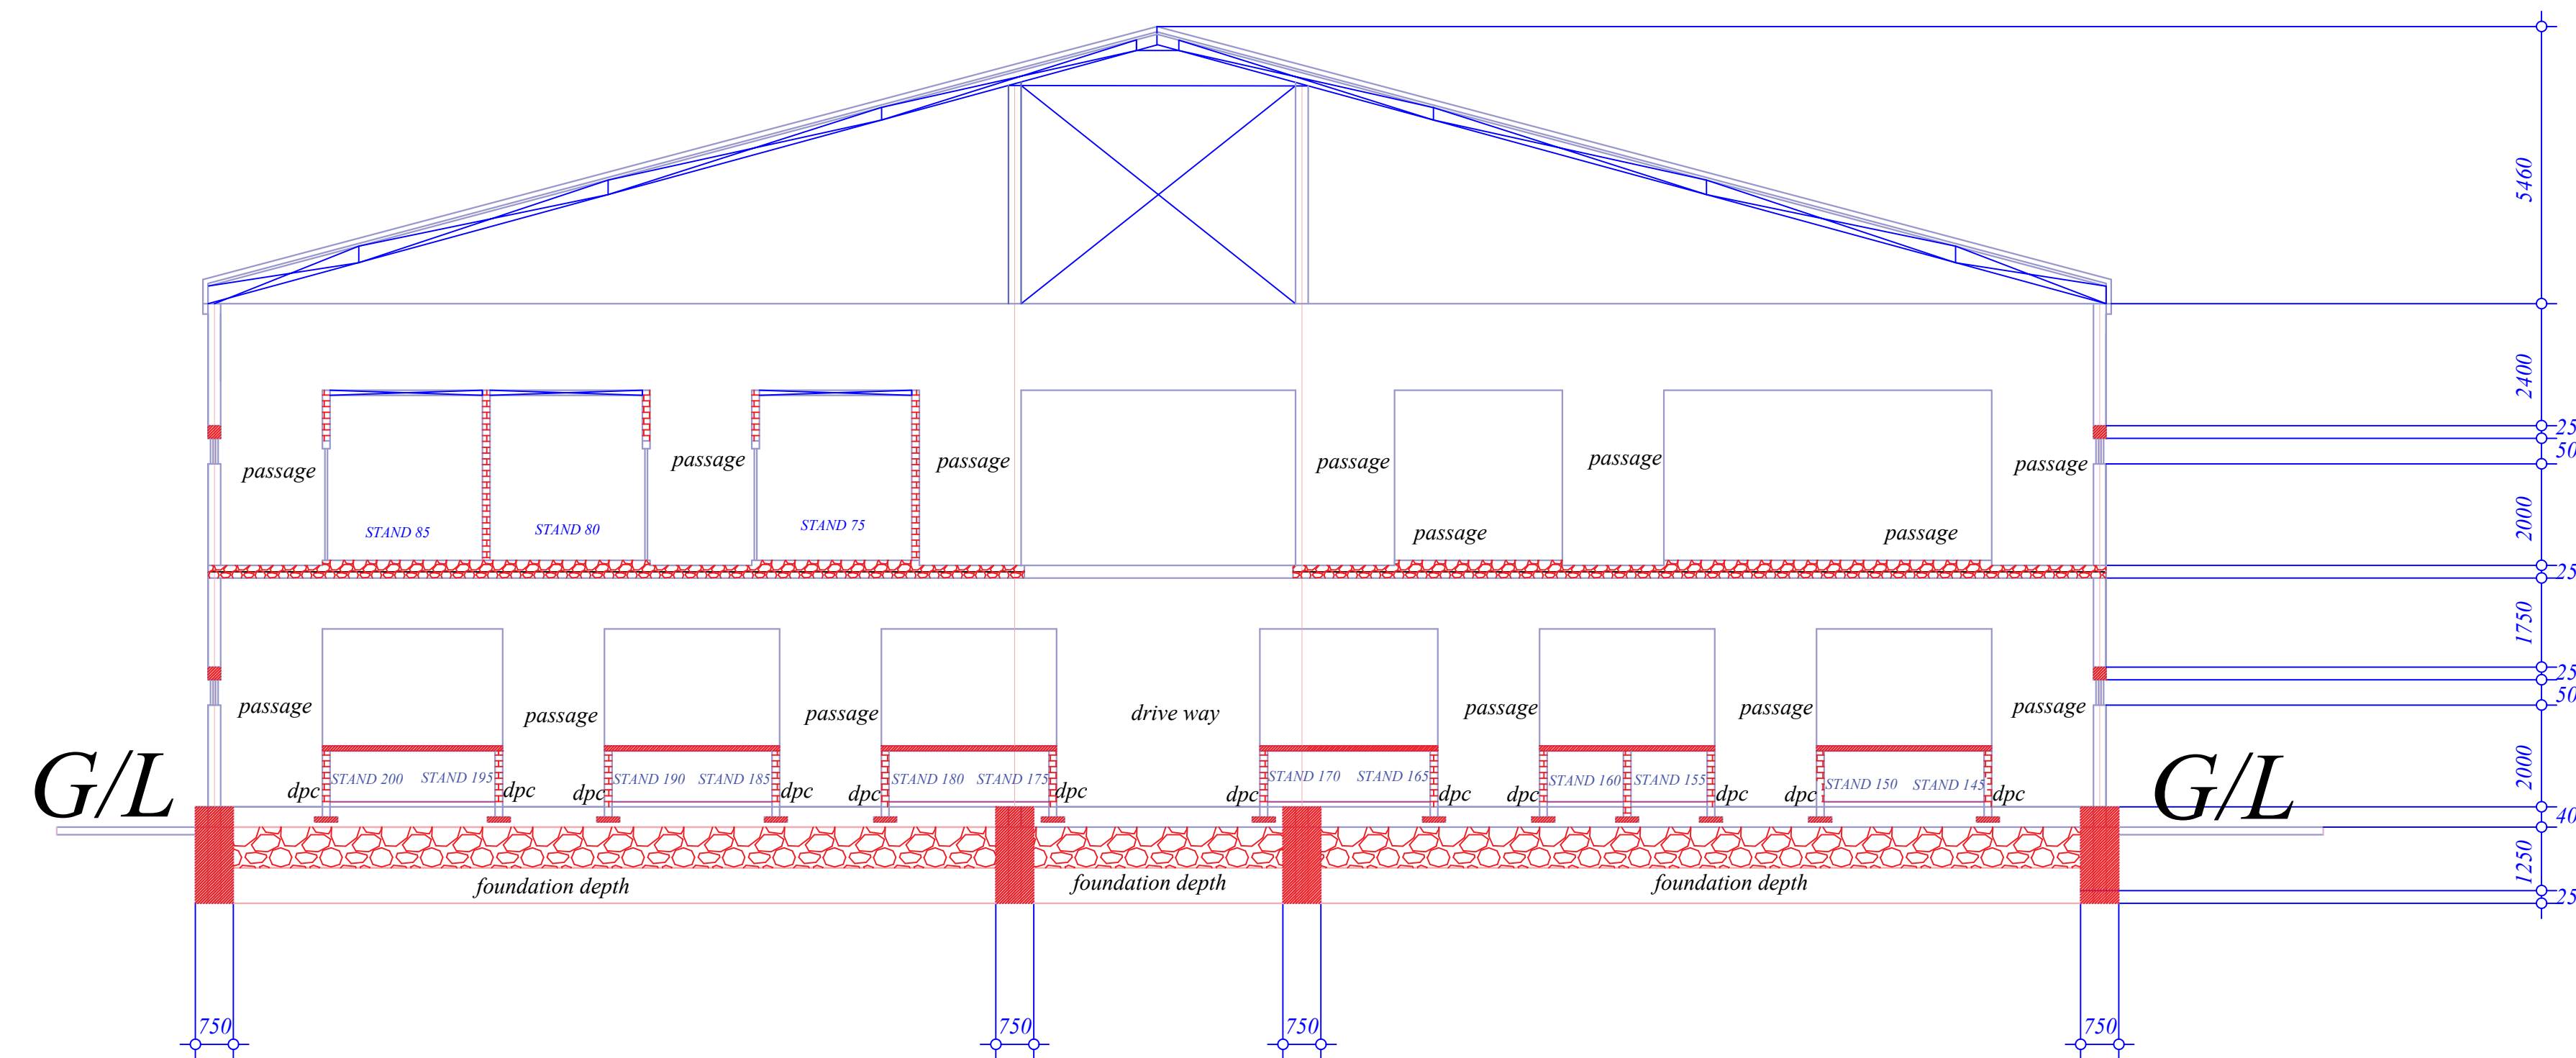

SECTION X-X

SCALE :- 1:100

NOTE ;

1. figure dimension are to be taken ,scaling of drawing is not permitted.
2. any errors , ambiguities or queries are to be referred to the architect for clarification before any work is commenced.
3. no alterations or amendments shall be made without the architect 's consents.
4. reinforced work is, or to structural engineer 's design.
5. finishes / painting is or to be to later architect finish / color schedule .

CLIENT:-

CROSS BORDER TRADER
ASSOCIATION (CBTA)-CHIPATA

PROJECT:-

PROPOSED cross boarder MARKET

DATE:-

07/2020

PLOT o.

4766

DRAWN BY:-

NAWA M.P-MZIP/1/570- FOR PLAN
& BUILD IT COMP. 0963 222221