


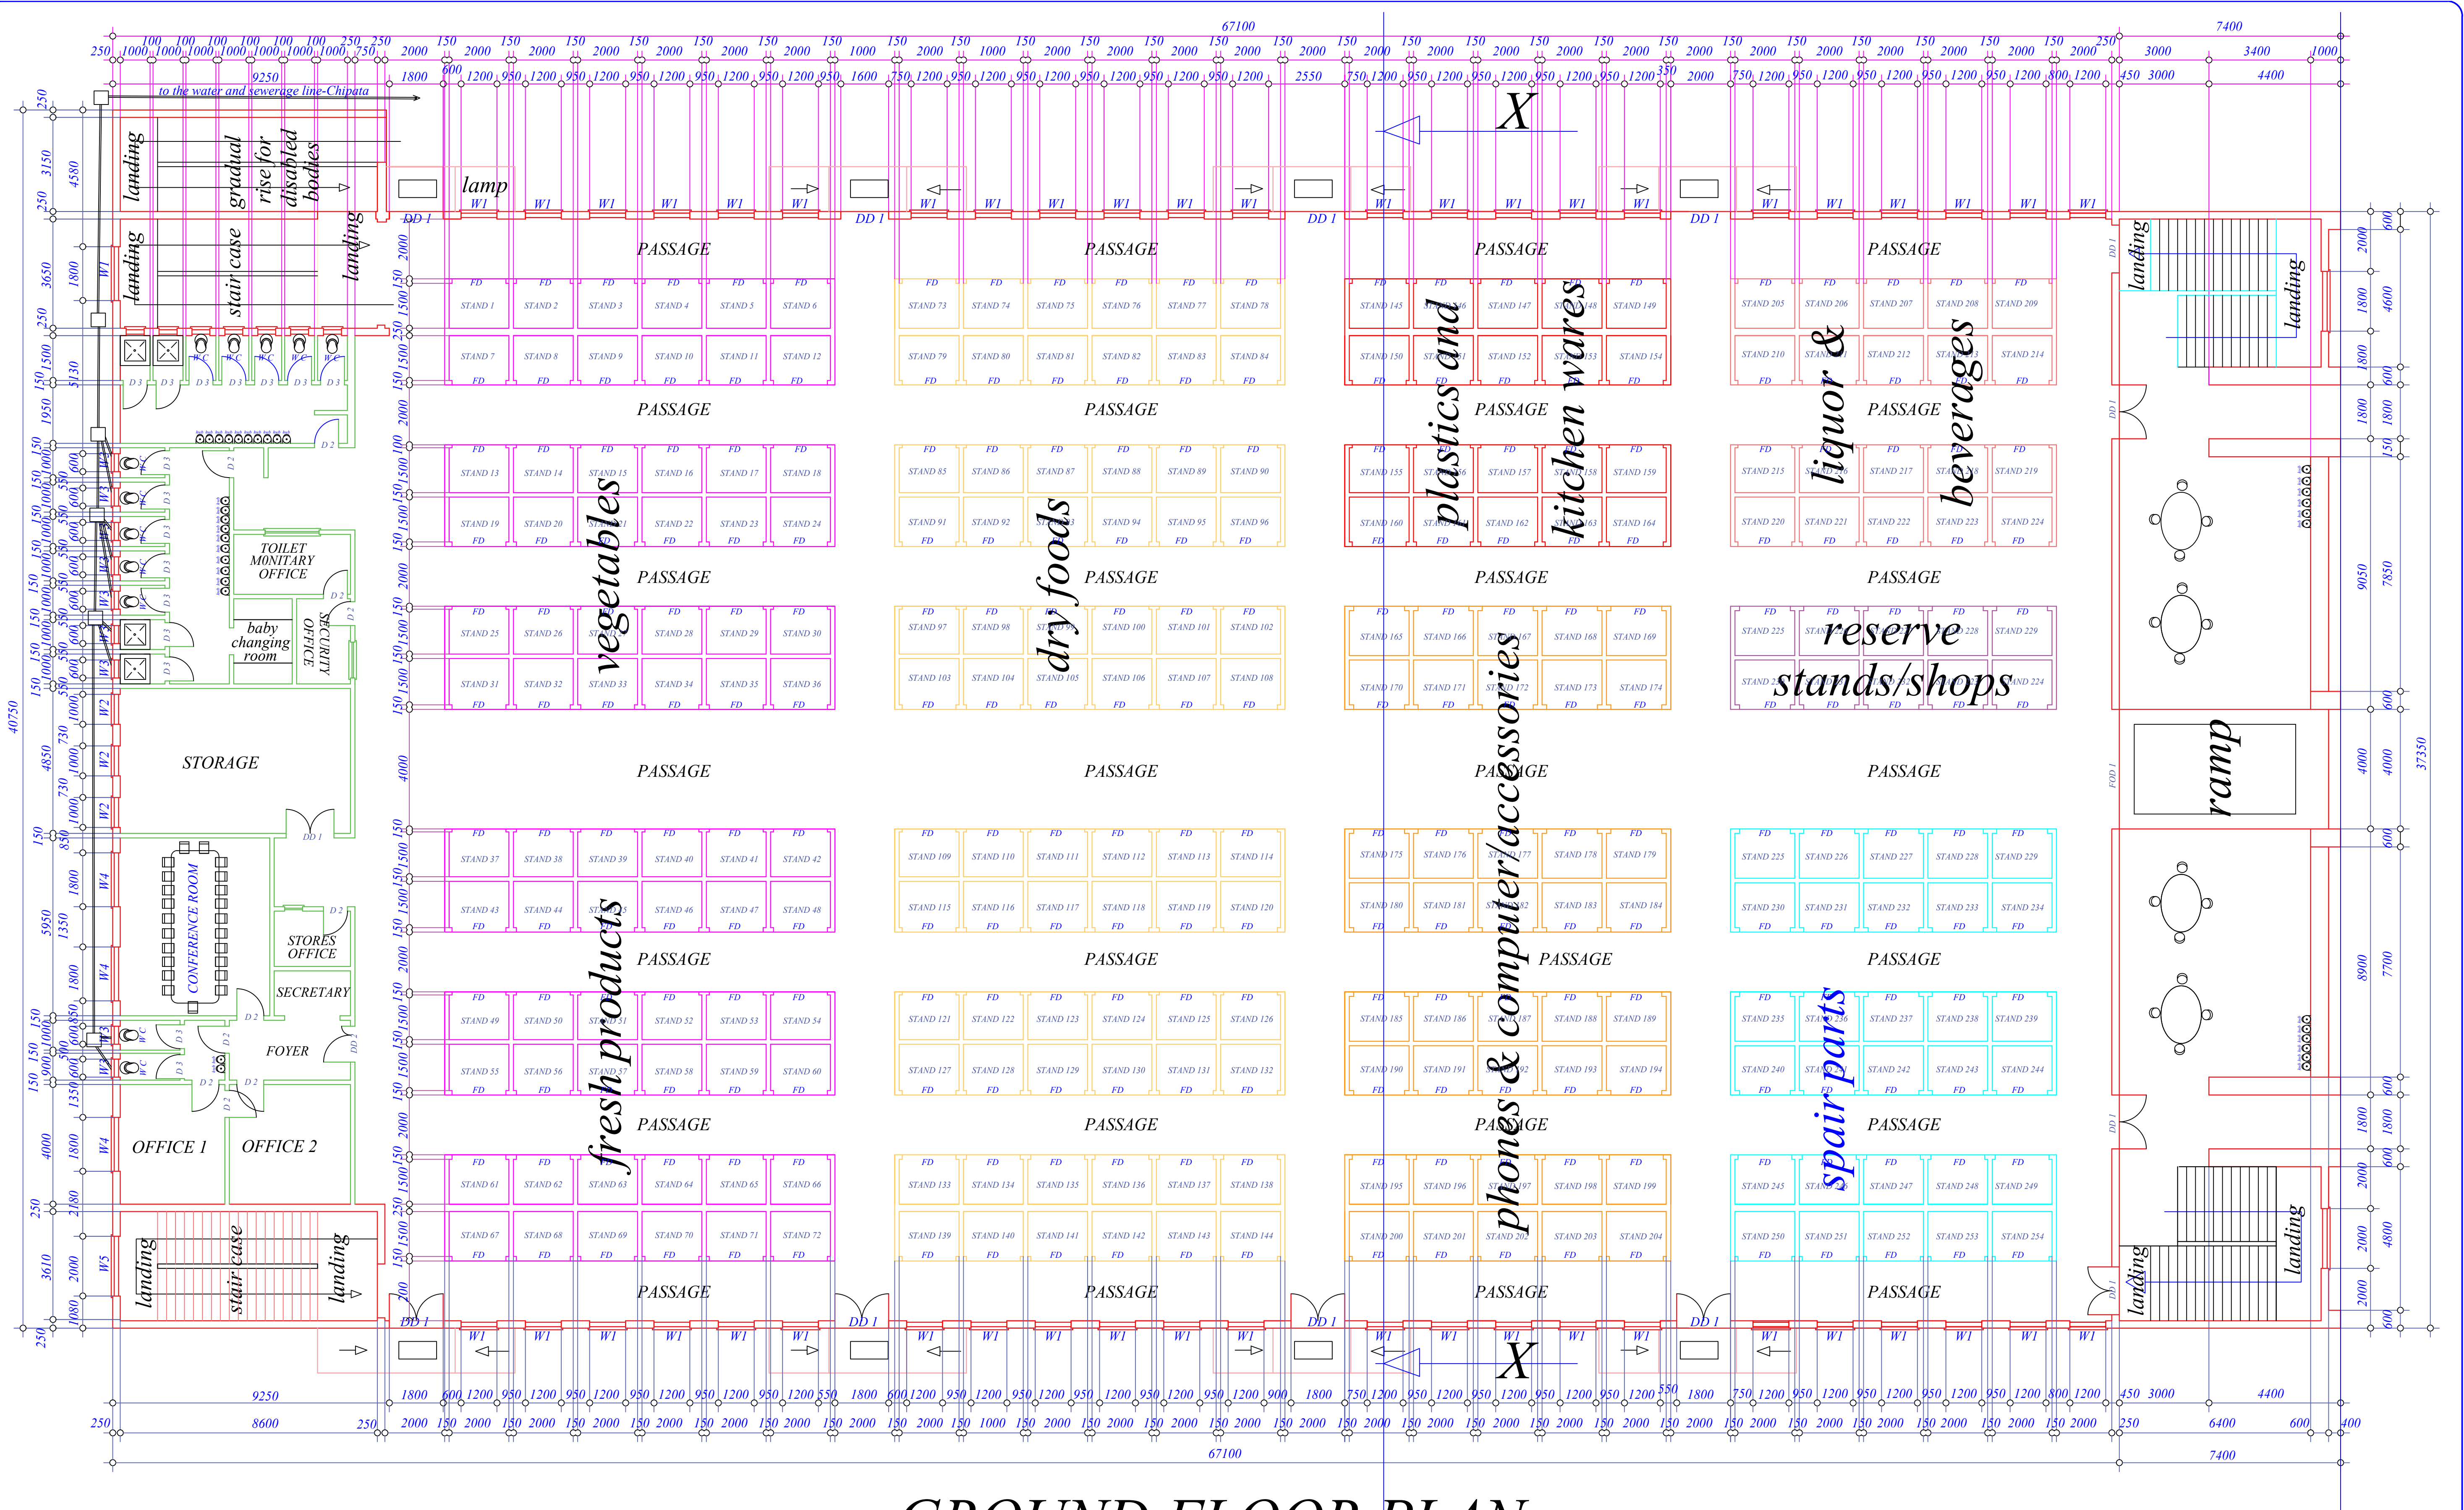

GROUND FLOOR PLAN
SCALE :- 1:100

CLIENT:- CROSS BORDER TRADER ASSOCIATION (CBTA)-CHIPATA	PROJECT:- PROPOSED cross boarder MARKET	DATE:- 07/2020	PLOT o. 4766	DRAWN BY:- NAWA M.P-MZIP/1/570- FOR PLAN & BUILD IT COMP. 0963 222221
---	---	--------------------------	------------------------	---