



Ministry of Foreign Affairs and International Trade

1st ADDENDUM: LOCAL OPEN TENDERS

This addendum is hereby issued to inform all bidders participating in the tenders in the table below which were advertised in the Sunday Mail paper of 13 March 2022 that the following amendments have been made to the bid documents as shown:

| <u>TENDER NUMBER</u> | <u>TENDER DESCRIPTION</u> | <u>CHANGE MADE TO THE ORIGINAL TENDER DOCUMENT</u> |
|--|---|---|
| ZIM/CHNDU/EU/TFP/ WEIGH BRIDGE/02/21 | Supply, delivery and installation of weigh bridges | Page 1 IV.1.1) Type of procedure Open Page 2 IV.2.2) Time limit for submission or request to participate Date: 28 April 2022 Local time: 1000hrs CAT Page 16 19.2, paragraph 1, 1st sentence The tenders will be opened in public session on the 28 th of April, 2022 at 1030hrs. Clarification meeting/site 14.1 ZIMRA Offices, Chirundu Border Post Contact person: Clemence Nyararai Mobile number: 0719 524 761 |
| ZIM/CHNDU/EU/TFP/G ATES, SCREENS, SCANNERS & CCTV/02/21 | Supply, delivery and installation of gates, screens, | Page 4 9. There shall be a site visit on the 25th of March 2022 at 1000hrs. Page 5 |

MINISTRY OF FOREIGN AFFAIRS AND
INTERNATIONAL TRADE
PROCUREMENT MANAGEMENT UNIT

18 MAR 2022

P.O. BOX 4240, HARARE
ZIMBABWE

| | scanners and closed-circuit televisions | <p>3) Technical capacity</p> <p>Paragraph, line 2</p> <p>... at least 50% of this contract in value in supply of equipment ...</p> <p>Page 15</p> <p>6. Lots</p> <p>This tender is divided into lots. The tender will be awarded on a lot by lot basis. Bidders can bid for more than one lot. However, each bidder shall be eligible to win one lot. In the event that the next compliant bidder in the next lot has a value of more than (ten) 10% of the lowest bidder, the lot limitation clause will be set aside.</p> <p>Clarification meeting/site</p> <p>14.1 ZIMRA Offices, Chirundu Border Post</p> <p>Contact person: Clemence Nyararai</p> <p>Mobile number: 0719 524 761</p> | | | | | | | |
|--|---|---|--|------|------|------------------------|---------------|---------|--|
| ZIM/CHNDU/EU/TFP/L AB EQUIPMENT/07/21 | Supply and delivery of laboratory equipment | <p>Page 14</p> <p>1.4</p> <table border="1"><thead><tr><th></th><th>Date</th><th>Time</th></tr></thead><tbody><tr><td>Tender opening session</td><td>28 April 2022</td><td>1400hrs</td></tr></tbody></table> <p>Page 20</p> <p>19.2</p> <p>Sam Nujoma, Harare, Zimbabwe, at 1400hrs by the appointed committee. The committee will draw up minutes of the meeting which will be available on request.</p> | | Date | Time | Tender opening session | 28 April 2022 | 1400hrs | |
| | Date | Time | | | | | | | |
| Tender opening session | 28 April 2022 | 1400hrs | | | | | | | |
| ZIM/CHNDU/EU/TFP/A IR CONDITIONERS/10/21 | Supply, delivery and installation of air conditioners | <p>Page 11</p> <p>4.2</p> <p>This tender is not divided into lots.</p> <p>Page 13</p> | | | | | | | |

MINISTRY OF FOREIGN AFFAIRS AND
INTERNATIONAL TRADE
PROCUREMENT MANAGEMENT UNIT

18 MAR 2022

P.O. BOX 4240, HARARE
ZIMBABWE


| | | | |
|--|--|---|--|
| | | <p>14.1</p> <p>There shall be a compulsory site visit on the 24th of March 2022 at 1200hrs.</p> <p>Clarification meeting/site</p> <p>14.1 ZIMRA Offices, Chirundu Border Post</p> <p>Contact person: Clemence Nyararai</p> <p>Mobile number: 0719 524 761</p> | |
|--|--|---|--|



MINISTRY OF FOREIGN AFFAIRS AND
INTERNATIONAL TRADE
PROCUREMENT MANAGEMENT UNIT


18 MAR 2022


P.O. BOX 4240, HARARE
ZIMBABWE

| ZIM/CHNDU/EU/TFP/B ORDER LIGHTING EQUIPMENT/05/21 | Supply, delivery and installation of border lighting equipment | <p>Page 4</p> <p>9. There shall be a compulsory site visit on the date and time specified in the tender document.</p> <p>Page 13</p> <p>1.4</p> <table border="1" data-bbox="687 477 1476 728"> <thead> <tr> <th></th><th>Date</th><th>Time</th></tr> </thead> <tbody> <tr> <td>Dead line for requesting clarifications from the contracting authority</td><td>01 April 2022</td><td>1000hrs</td></tr> <tr> <td>Deadline for submission of tenders</td><td>28 April 2022</td><td>1000hrs</td></tr> <tr> <td>Tender opening session</td><td>28 April 2022</td><td>1400hrs</td></tr> </tbody> </table> <p>Page 15</p> <p>6. Lots</p> <p>This tender is divided into lots. The tender will be awarded on a lot by lot basis. Bidders can bid for more than one lot. However, each bidder shall be eligible to win one lot. In the event that the next compliant bidder in the next lot has a value of more than (ten) 10% of the lowest bidder, the lot limitation clause will be set aside.</p> <p>Page 19</p> <p>19.2, 2nd line</p> <p>Sam Nujoma, Harare, Zimbabwe, at 1400hrs by the appointed committee. The committee will draw up minutes of the meeting which will be available on request.</p> <p>Drawings</p> <p>Find drawings for tower lights, bridge lighting and solar power system.</p> <p>Clarification meeting/site</p> <p>14.1 ZIMRA Offices, Chirundu Border Post</p> <p>Contact person: Clemence Nyararai</p> <p>Mobile number: 0719 524 761</p> | | Date | Time | Dead line for requesting clarifications from the contracting authority | 01 April 2022 | 1000hrs | Deadline for submission of tenders | 28 April 2022 | 1000hrs | Tender opening session | 28 April 2022 | 1400hrs |
|--|--|--|--|------|------|--|---------------|---------|------------------------------------|---------------|---------|------------------------|---------------|---------|
| | Date | Time | | | | | | | | | | | | |
| Dead line for requesting clarifications from the contracting authority | 01 April 2022 | 1000hrs | | | | | | | | | | | | |
| Deadline for submission of tenders | 28 April 2022 | 1000hrs | | | | | | | | | | | | |
| Tender opening session | 28 April 2022 | 1400hrs | | | | | | | | | | | | |

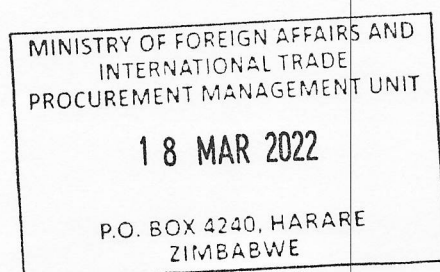

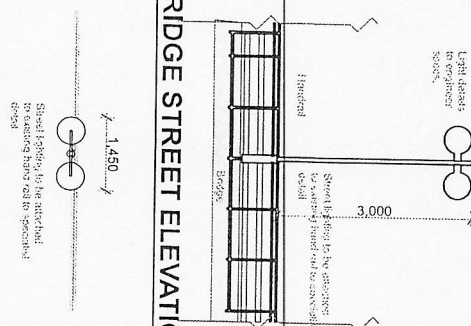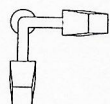

 
| | | | | | | | |
|--|--|-------------|--|---------------------|--|---|--|
| | | | | | | Notes | |
| <div style="float: right; width: 100px;"> ALLEGED LET 296 INH </div> | | | | | | | |
| <div style="text-align: center;">  <p>MINISTRY OF LOCAL GOVERNMENT AND PUBLIC WORKS</p> <p>P.O. BOX CY441, CAUSEWAY ZIMBABWE</p> </div> | | | | | | | |
| Branch Head: | | G. Gumboira | | Director Arch Arch. | | P.S. Muxura | |
| Designed: | | M. Dube | | Scale: | | A4 Shown | |
| Drawn: | | M. Dube | | Date: | | August 2021 | |
| Checked: | | L.T. Magara | | File Ref: | | | |
| Telephone 790137 / 794079 | | | | Machinery: | | MINISTRY OF FOREIGN AFFAIRS AND INTERNATIONAL TRADE | |
| | | | | Title: | | CHIRUNDU BORDER POST COMESA TRADE FACILITATION | |
| | | | | Description: | | EXTERNAL BORDER LIGHTING | |
| | | | | Details: | | FLOODLIGHTS DETAILS | |
| Sheet Draw No | | | | Gr. No | | Project 192387/AD4 | |

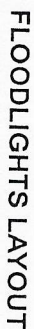

P.O. BOX 4240, HARARE
ZIMBABWE

| | | | |
|---|--|--|--|
| Notes | | ALPHABETICALLY 1st 2nd 3rd | |
| MINISTRY OF LOCAL GOVERNMENT AND PUBLIC WORKS P.O. BOX CY441, CAUSEWAY ZIMBABWE | |  | |
| Branch Head : G. Gumbohwa Designed : M. Chube Drawn : M. Chube Checked : L.T. Mupfema Telephone 730137/730479 | | Director Arch. P.S. Mubvumba Scale : As Shown Date : August 2021 File Ref : Ministry : MINISTRY OF FOREIGN AFFAIRS AND INTERNATIONAL TRADE Title : CHIRINDU BORDER POST COMESA TRADE FACILITATION Description : FLOODLIGHTS LAYOUT Details : FLOODLIGHTS LAYOUT Stock Drawing No : | |
| G.P. No : Project No : | | G.P. No : Project No : | |

Chirundu Electrical Engineering Works (Old Bridge Lighting)

380V/220V 50Hz

| | | | | | | | | | | | | | | | | | | |
|------------|--|--|-------|-------|-------|-------|-------|-------|-----|-----|-----|-----|-----|-----|-----|-----|-----|-----|
| Main DB | | | | | | | | | | | | | | | | | | |
| Reference | 0 | 1 | 2 | 3 | 4 | 5 | 6 | 7 | 8 | 9 | 10 | 11 | 12 | 13 | 14 | 15 | 16 | 17 |
| Supply | Feeder Pillar | oct | oct | oct | oct | oct | oct | oct | oct | oct | oct | oct | oct | oct | oct | oct | oct | oct |
| CABLE SIZE | 15 sq mm x 4 core two cable + 16 sq mm cpc | 2 x 4.0 sq. mm conductor + 4.0 sq mm cpc | | | | | | | | | | | | | | | | |
| LOAD (kW) | R | 3.486 | 0.733 | | | 0.733 | | | | | | | | | | | | |
| | Y | 3.486 | | 0.733 | | | 0.733 | | | | | | | | | | | |
| | B | 3.486 | | | 0.733 | | | 0.733 | | | | | | | | | | |
| | R/Y/B | 10.398 | | | | | | | | | | | | | | | | |
| | | 10.398 | | | | | | | | | | | | | | | | |

ELECTRICAL LEGEND

| | |
|--|--|
| | 10 A 1 Gang 1 Way Switch. |
| | Photo sensor, (16 Amp electronic) |
| | 2000 Watts light fitting LED equivalent. |
| | 13A Amp socket outlets - double. |

NOTES

- 1: Mounting height of the masts to be determined by structural engineer
- 2: Electrical fittings and equipment are to Electrical Engineer's specifications, please consult this office
- 3: Higher level of coordination is called upon amongst all disciplines, eg. electrician, fitter
- 4: Samples of the light fittings to get approval first before procurement of the rest
- 5: All lighting loads shall be wired using 4.0 sq mm x 3 core flex
- 6: All photo sensors to be mounted on the DB/feeder pillar. The position to be agreed on site
- 7: All override switches to be mounted at the connecting block
- 8: Light fittings to be protected by 5A SP MCB on each light pole. Details to be made available on the light pole
- 9: The contractor to supply 110 x 5A MCBs to be mounted on each pole light

MINISTRY OF FOREIGN AFFAIRS AND
INTERNATIONAL TRADE
PROCUREMENT MANAGEMENT UNIT

18 MAR 2022

P.O. BOX 4240, HARARE
ZIMBABWE

Notes: 1. This drawing is to be read in conjunction with the Bill of Materials and the Specification.

2. The Contractor shall be responsible for obtaining all necessary permits and approvals for the works.

REVISIONS

Rev

Date

By

For

Checked

Drawn

Scale

Material

Remarks

Author

Checker

Approver

Project

Sheet

Of

Total

Drawn

Scale

Material

Remarks

Author

Checker

Approver

Project

Sheet

Of

Total

Drawn

Scale

Material

Remarks

Author

Checker

Approver

Project

Sheet

Of

Total

Drawn

Scale

Material

Remarks

Author

Checker

Approver

Project

Sheet

Of

Total

Drawn

Scale

Material

Remarks

Author

Checker

Approver

Project

Sheet

Of

Total

Drawn

Scale

Material

Remarks

Author

Checker

Approver

Project

Sheet

Of

Total

Drawn

Scale

Material

Remarks

Author

Checker

Approver

Project

Sheet

Of

Total



MINISTRY OF
LOCAL GOVERNMENT AND
PUBLIC WORKS
P.O. BOX CY441, CAUSEWAY
ZIMBABWE


Branch Head: S.M. Singe
Designed: G. Maronase
Drawn: G. Maronase
Checked: M. Sibani
Telephone: 700137/704079

Director Engr: Eng. H. HUNGWE
Scale: N.T.S.
Date: SEPTEMBER 2021
File Ref:

Ministry: MINISTRY OF FOREIGN AFFAIRS AND INTERNATIONAL TRADE
Title: CHIRUNDU BORDER POST COMESA TRADE FACILITATION
Description: PROPOSED SOLAR PLANT OLD BRIDGE
Details: DISTRIBUTION BOARD SCHEMATICS
Stock Drawing No:

Centre: CHIRUNDU
G.P. No:
Project: 192347/E/04

Light details
to engineer
specs.

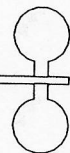

3,000


Handrail

Street lighting to be attached
to existing hand rail to specialist
detail

Bridge

BRIDGE STREET ELEVATION

1,450

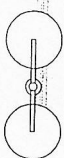

Street lighting to be attached
to existing hand rail to specialist
detail

BRIDGE STREET LIGHT PLAN



MINISTRY OF
LOCAL GOVERNMENT AND
PUBLIC WORKS
P.O. BOX CY441, CAUSEWAY
ZIMBABWE

MINISTRY OF FOREIGN AFFAIRS AND
INTERNATIONAL TRADE
PROCUREMENT MANAGEMENT UNIT

18 MAR 2022

P.O. BOX 4240, HARARE
ZIMBABWE

Notes

APPROVED
Ltr. Date Init.

Medium
Draw No.

Baron Head: G. Gwumire

Designed: M. Dube

Drawn: M. Dube

Checked: L.T. Mugore

Telephone: 793137/794079

Director/Arch. Arch. P.S. Mawira

Scale: As Shown

Date: August 2021

File Ref:

Stock Draw No.

MINISTRY OF FOREIGN AFFAIRS AND INTERNATIONAL
TRADE

CHIRUNDU BORDER POST COMESA TRADE FACILITATION

BRIDGE STREET LIGHTING

Description:


Details:

Centre: CHIRUNDU

G.P. No.

Project No.

Solar Block Diagram Schematics.

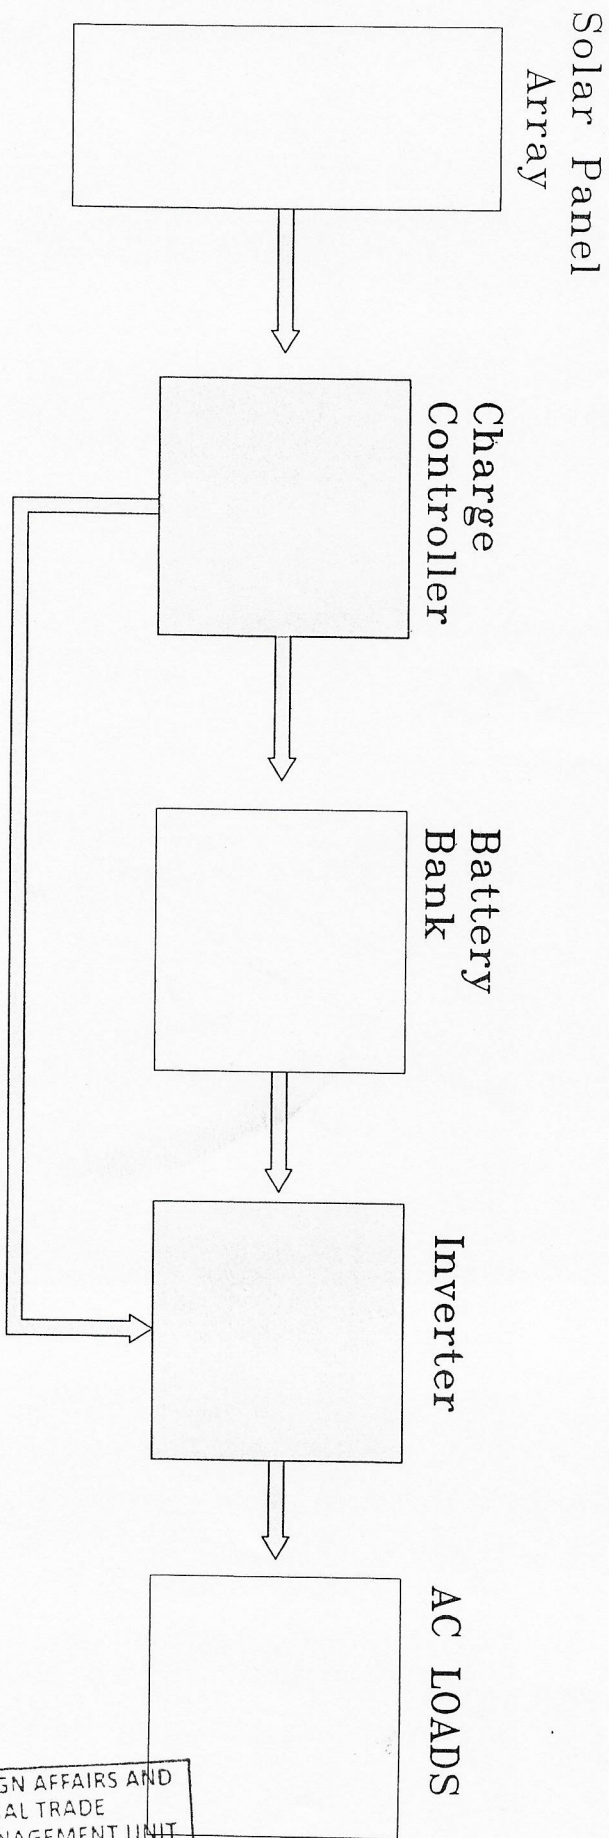

MINISTRY OF FOREIGN AFFAIRS AND
INTERNATIONAL TRADE
PROCUREMENT MANAGEMENT UNIT

18 MAR 2022

P.O. BOX 4240, HARARE
ZIMBABWE

| | | | | | |
|--|--|--|--|--|--|
| <p>NOTES</p> <p>* WILLING TO CONSIDER ANY OTHER CERTIFICATE AND * NOT TO BE USED FOR THE PURPOSE OF OBTAINING A PASSPORT OR VISA</p> | | | | | |
| <p>DECLARATION</p> <p>I hereby declare that the above information is true and correct.</p> <p>Signed _____ Date _____</p> | | | | | |
| <p>MINISTRY OF LOCAL GOVERNMENT AND PUBLIC WORKS</p> <p>P.O. BOX CY441, CAUSEWAY ZIMBABWE</p> | | | | | |
| <p>Branch Head S.M. Shipa Designed G. Manonise Drawn G. Manonise Checked M. Simu File Ref Telephone 780131 / 70079</p> | | | | | |
| <p>Ministry MINISTRY OF FOREIGN AFFAIRS AND INTERNATIONAL RELATIONS Title CHIRUNDU BORDER POST COMEASA TRADE FACILITATION Description PROPOSED SOLAR PLANT Details SOLAR BLOCK DIAGRAM SCHEMATICS Sheet Drawing No</p> | | | | | |
| <p>C.P. No. Project 14328/RE/01 No.</p> | | | | | |

Save where expressly amended by the terms of the addendum, the principal tender document shall continue to be in full force and effect and all the other terms and conditions of the tender remain unchanged.

The Secretary,

Ministry of Foreign Affairs and International Trade,

Attention: Deputy Director Procurement

Munhumutapa Building

Corner Samora Machel Ave and Sam Nujoma Street

P.O Box 4240

Harare

(0242) 794681-6, 761345

