



Ground Floor Plan
scale 1 : 100

GROUND FLOOR PLAN SCALE 1:100

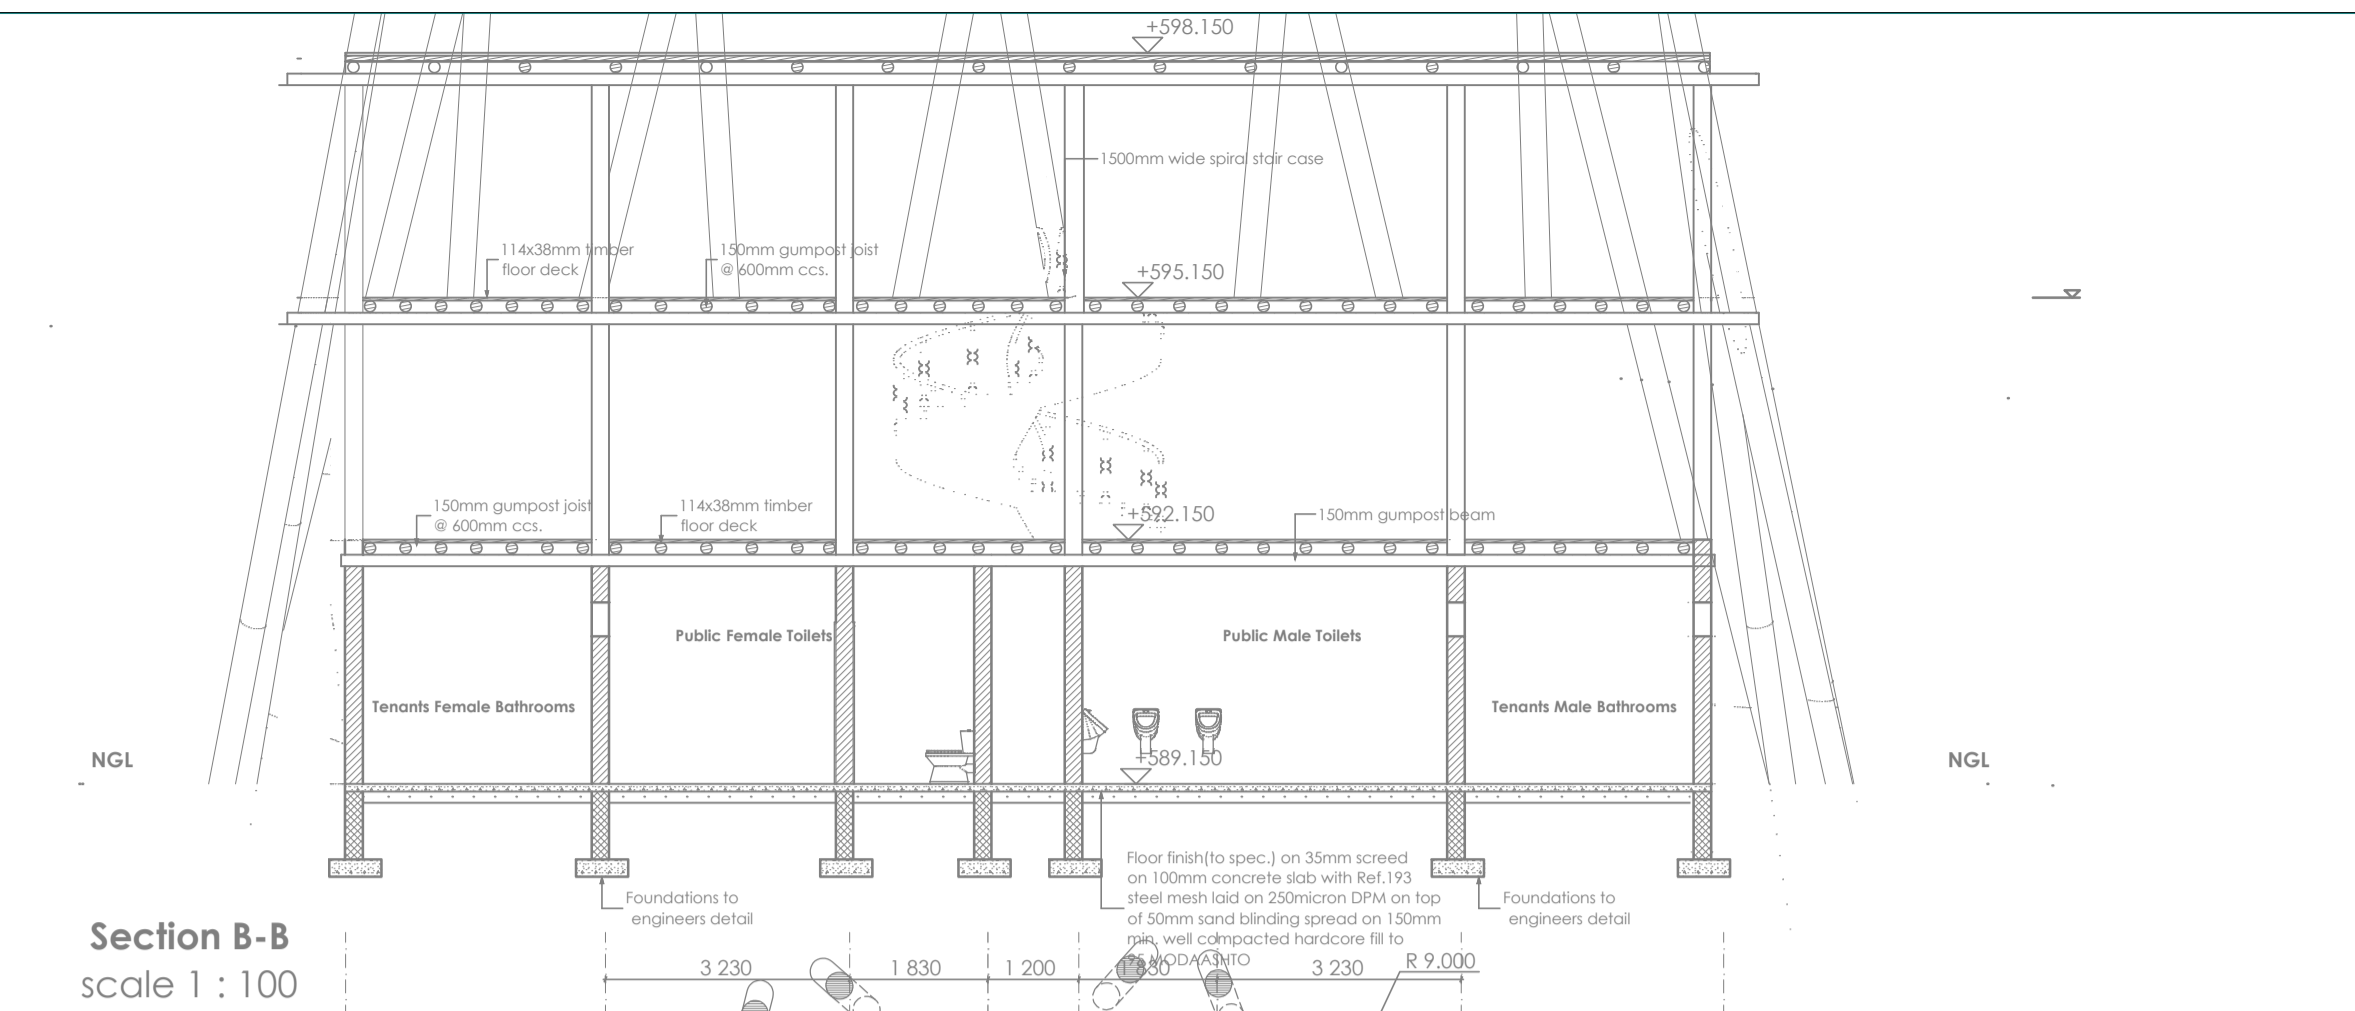

Section B-B
scale 1 : 100

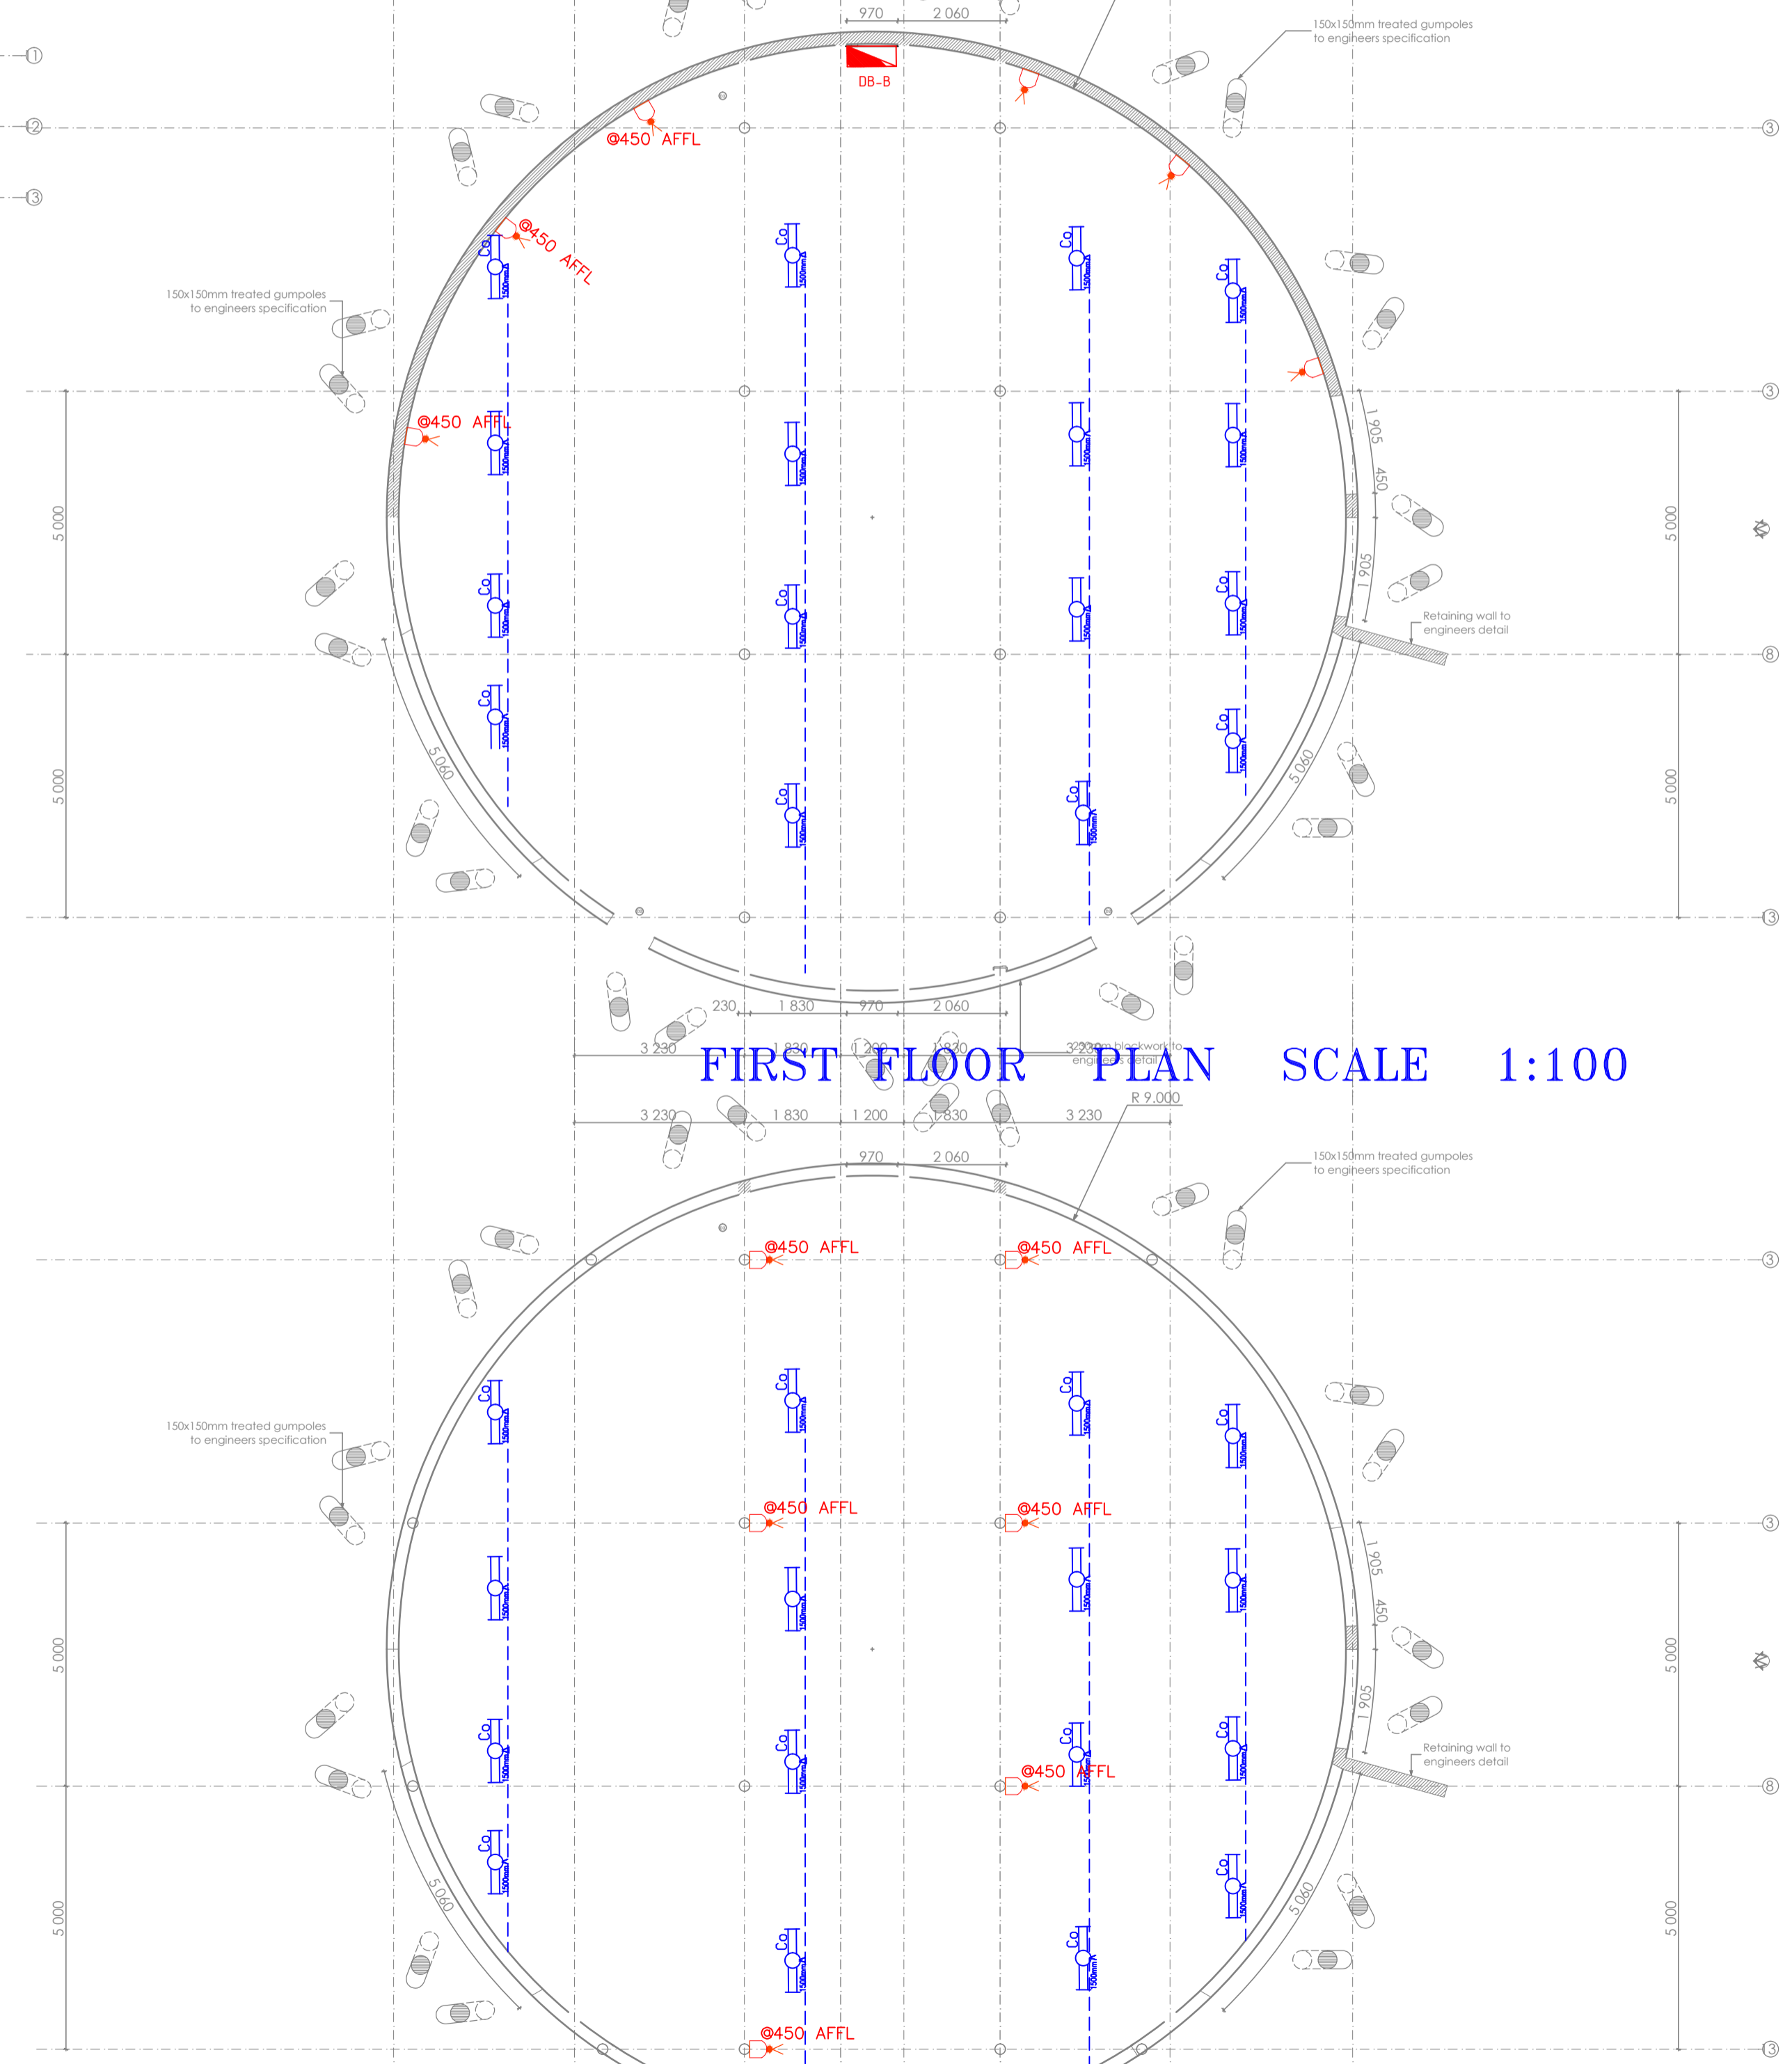


FIRST FLOOR PLAN SCALE 1:100

LEGEND

SYMBOL	DESCRIPTION
	EMERGENCY EXIT LIGHT
	SURFACE MOUNTED COMMERCIAL LUMINAIRE WITH 2 x 58W LAMPS
	WEATHERPROOF BULKHEAD WITH 2 x P18W LAMPS
	ONE WAY ONE LEVER SWITCH
	ONE WAY THREE LEVER SWITCH
	Single, 1-phase 16A switched socket outlet
	Double, 1-phase 16A switched socket outlet mounted in 100x100x50mm wall box at 300mm AFFL, unless otherwise specified
	Electrical Distribution Board
	3 Zone Fire Alarm Panel
	SMOKE DETECTOR
	BREAKGLASS UNIT

Notes:
 . All dimensions and levels to be verified on site prior to commencing setting out, workshop drawings or construction
 . Only figured dimensions to be used:
 . Discrepancies, errors or omissions to be reported to Engineer immediately they become evident.

No.	DATE	AMENDMENTS	APPROVED BY

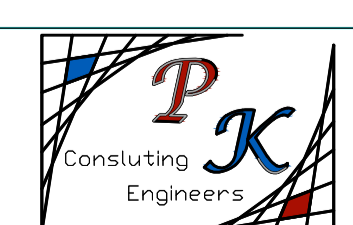

P O BOX 2742,
 MBABANE.
 PHONE: (268) 2404 3292
 FAX: (268) 2404 4223

DESIGNED BY	W. M. K	DATE	NOVEMBER 2017
DRAWN BY	S.M	DATE	NOVEMBER 2017
APPROVED BY	W. M. K	DATE	NOVEMBER 2017

CLIENT: KINGDOM OF SWAZILAND

 MINISTRY OF COMMERCE, INDUSTRY & TRADE

PROJECT TITLE: PROPOSED DEVELOPMENT
 MANZINI TRADE HUB FOR THE MINISTRY OF COMMERCE, INDUSTRY & TRADE
 PLOT 1253.MANZINI
 DRAWING TITLE:
 GROUND FLOOR PLAN - POWER AND LIGHTING LAYOUT

DATE OF DRG:	NOV' 2017	STAGE:	INFORMATION
CONTRACT No.	MTH 11 17 - E1	DRAWING No.	
DISTRICT:	MANZINI	SCALE:	1:100