


DIRT ROAD

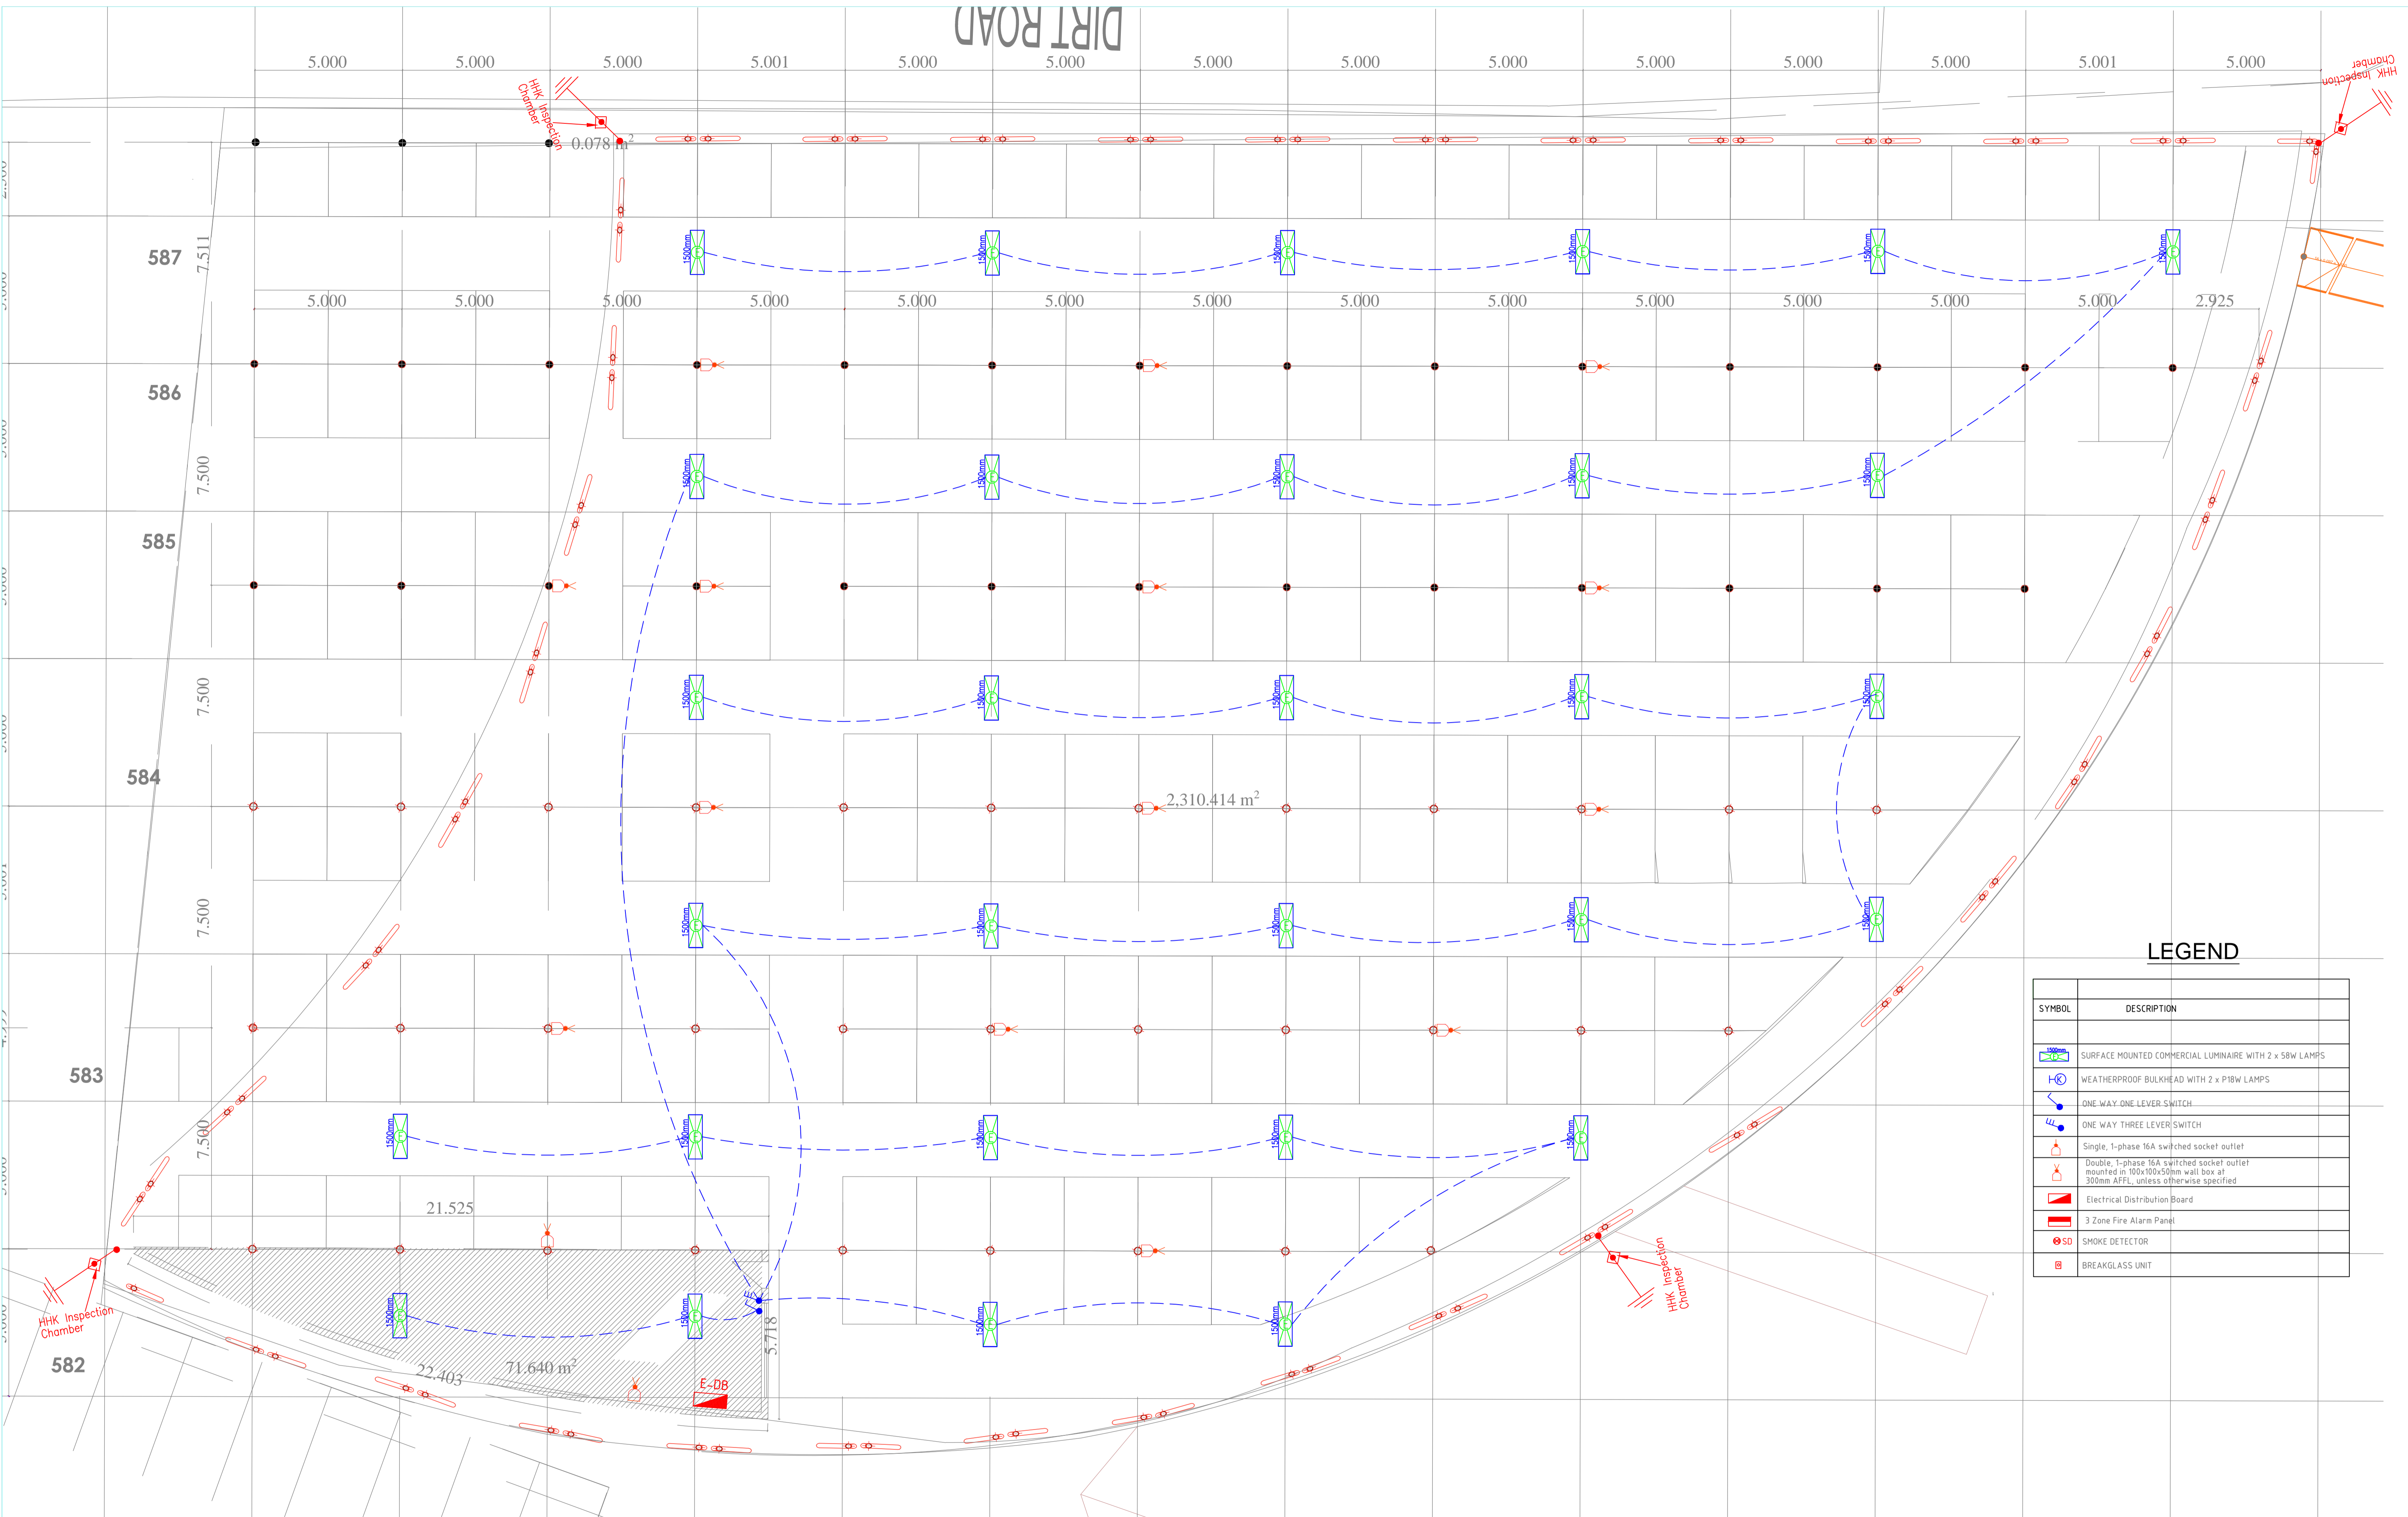


**LEGEND**

SYMBOL	DESCRIPTION
	SURFACE MOUNTED COMMERCIAL LUMINAIRE WITH 2 x 58W LAMPS
	WEATHERPROOF BULKHEAD WITH 2 x P18W LAMPS
	ONE-WAY ONE LEVER SWITCH
	ONE-WAY THREE LEVER SWITCH
	Single, 1-phase 16A switched socket outlet
	Double, 1-phase 16A switched socket outlet mounted in 100x100x50mm wall box at 300mm AFFL, unless otherwise specified
	Electrical Distribution Board
	3 Zone Fire Alarm Panel
	SMOKE DETECTOR
	BREAKGLASS UNIT

**Notes:**  
 . All dimensions and levels to be verified on site prior to commencing setting out, workshop drawings or construction  
 . Only figured dimensions to be used:  
 . Discrepancies, errors or omissions to be reported to Engineer immediately they become evident.

No.	DATE.	AMENDMENTS	APPROVED BY

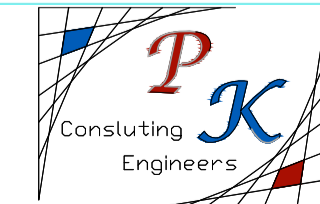

P O BOX 2742,  
 MBABANE.  
 PHONE: (268) 2404 3292  
 FAX: (268) 2404 4223

DESIGNED BY	W. M. K	DATE	NOVEMBER, 2017
DRAWN BY	S.M	DATE	NOVEMBER, 2017
APPROVED BY	W. M. K	DATE	NOVEMBER, 2017

CLIENT: KINGDOM OF SWAZILAND  
  
 MINISTRY OF COMMERCE, INDUSTRY & TRADE

PROJECT TITLE: PROPOSED DEVELOPMENT MANZINI TRADE HUB FOR THE MINISTRY OF COMMERCE, INDUSTRY AND TRADE, PLOT 1253, MANZINI  
 DRAWING TITLE: GROUND FLOOR PLAN - Electrical Layout

DATE OF DRG: NOVEMBER, 2017  
 CONTRACT No.  
 DISTRICT: MANZINI

STAGE: INFORMATION  
 DRAWING No. MTH 11 17 - E3  
 SCALE: 1:100