






• T.O.P - TOP OF PLATFORM

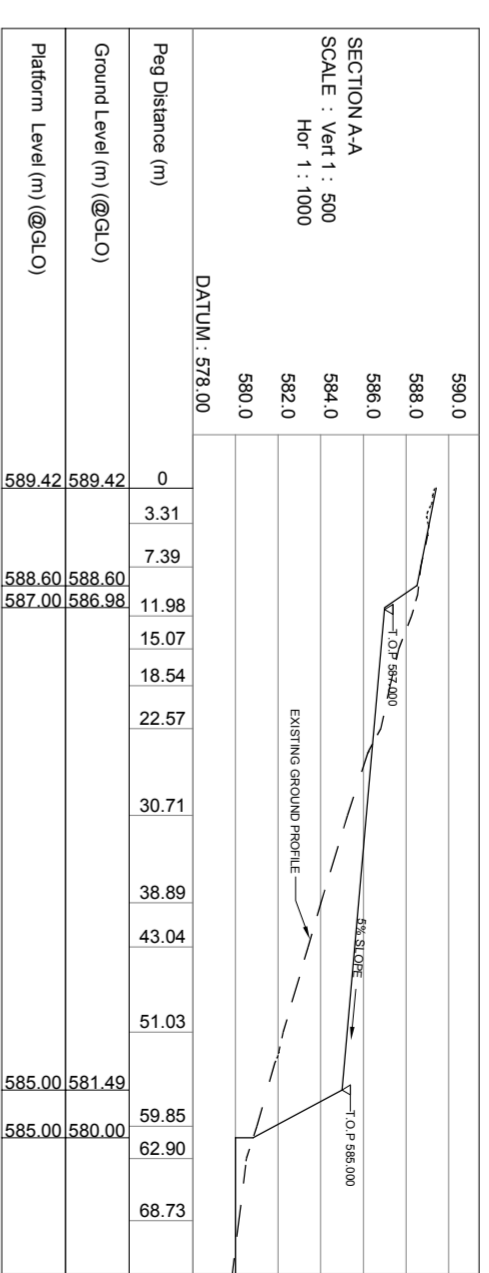

SECTION A-A  
SCALE 1:500

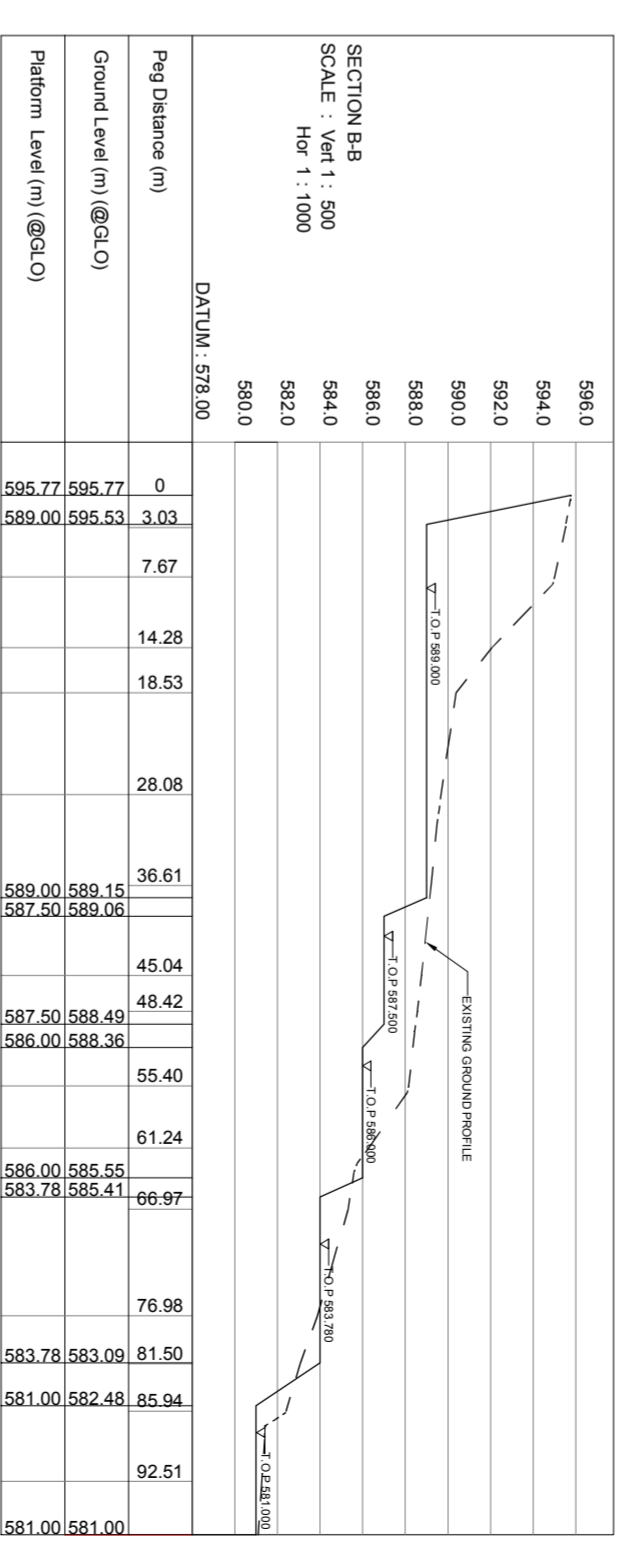

SECTION B-B  
SCALE 1:500

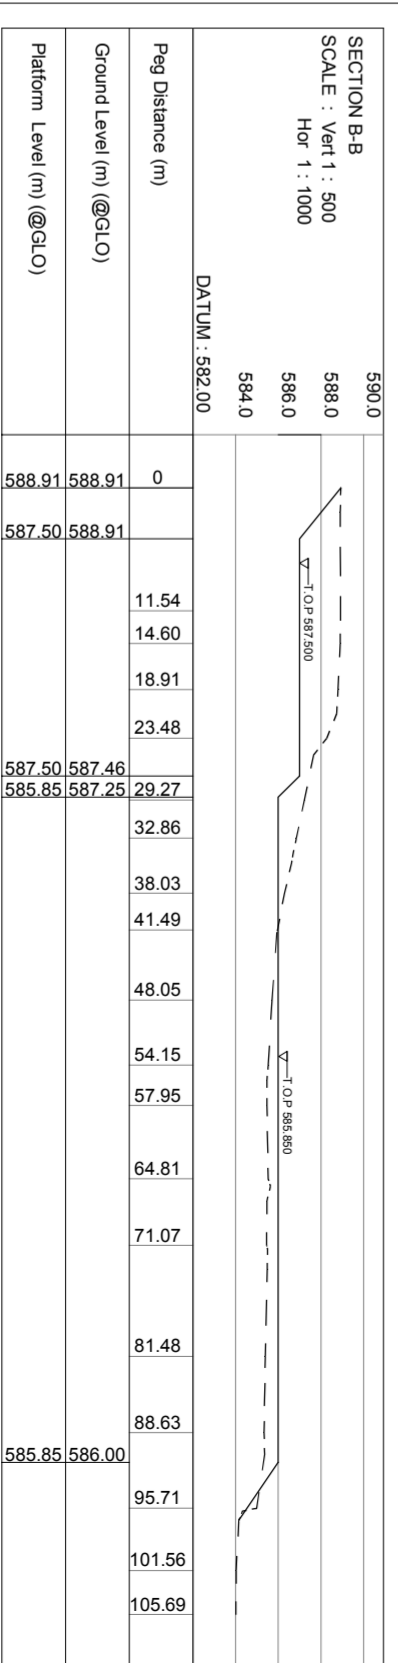

SECTION C-C  
SCALE 1:500

PLATFORM LAYOUT  
SCALE 1:500

COPYRIGHT RESERVED. THIS DESIGN AND DRAWING IS NOT TO BE USED WITHOUT WRITTEN PERMISSION FROM THE DIRECTORS OF E.D. SIMELANE AND ASSOCIATES

No	DATE	AMENDMENTS	APPROVED BY

E.D. SIMELANE & ASSOCIATES (PTY) LTD  
CONSULTING CIVIL & STRUCTURAL ENGINEERS  
PO Box 2244, Midrand, Johannesburg  
Tel: (261) 2404530, 24041783 Fax: (261) 24046771  
EMAIL: info@edsimelane.co.sz

DESIGNED BY	DATE	CLIENT
VW	NOV 2017	MINISTRY OF COMMERCE, INDUSTRY AND TRADE
DRAWN BY	DATE	PROJECT
IMK	NOV 2017	PROPOSED DEVELOPMENT MANZINI TRADE HUB ON PLOT 1253, MANZINI
APPROVED BY	DATE	TITLE
ES	NOV 2017	PLATFORM LAYOUT
SCALE	FILE NAME	DISTRICT
AS SHOWN		MANZINI

STAGE	DATE OF DRG	CONTRACT NO.	DRAWING NO.	SHEET	REV.
TENDERING	NOV 2017		001	1 OF 1	