



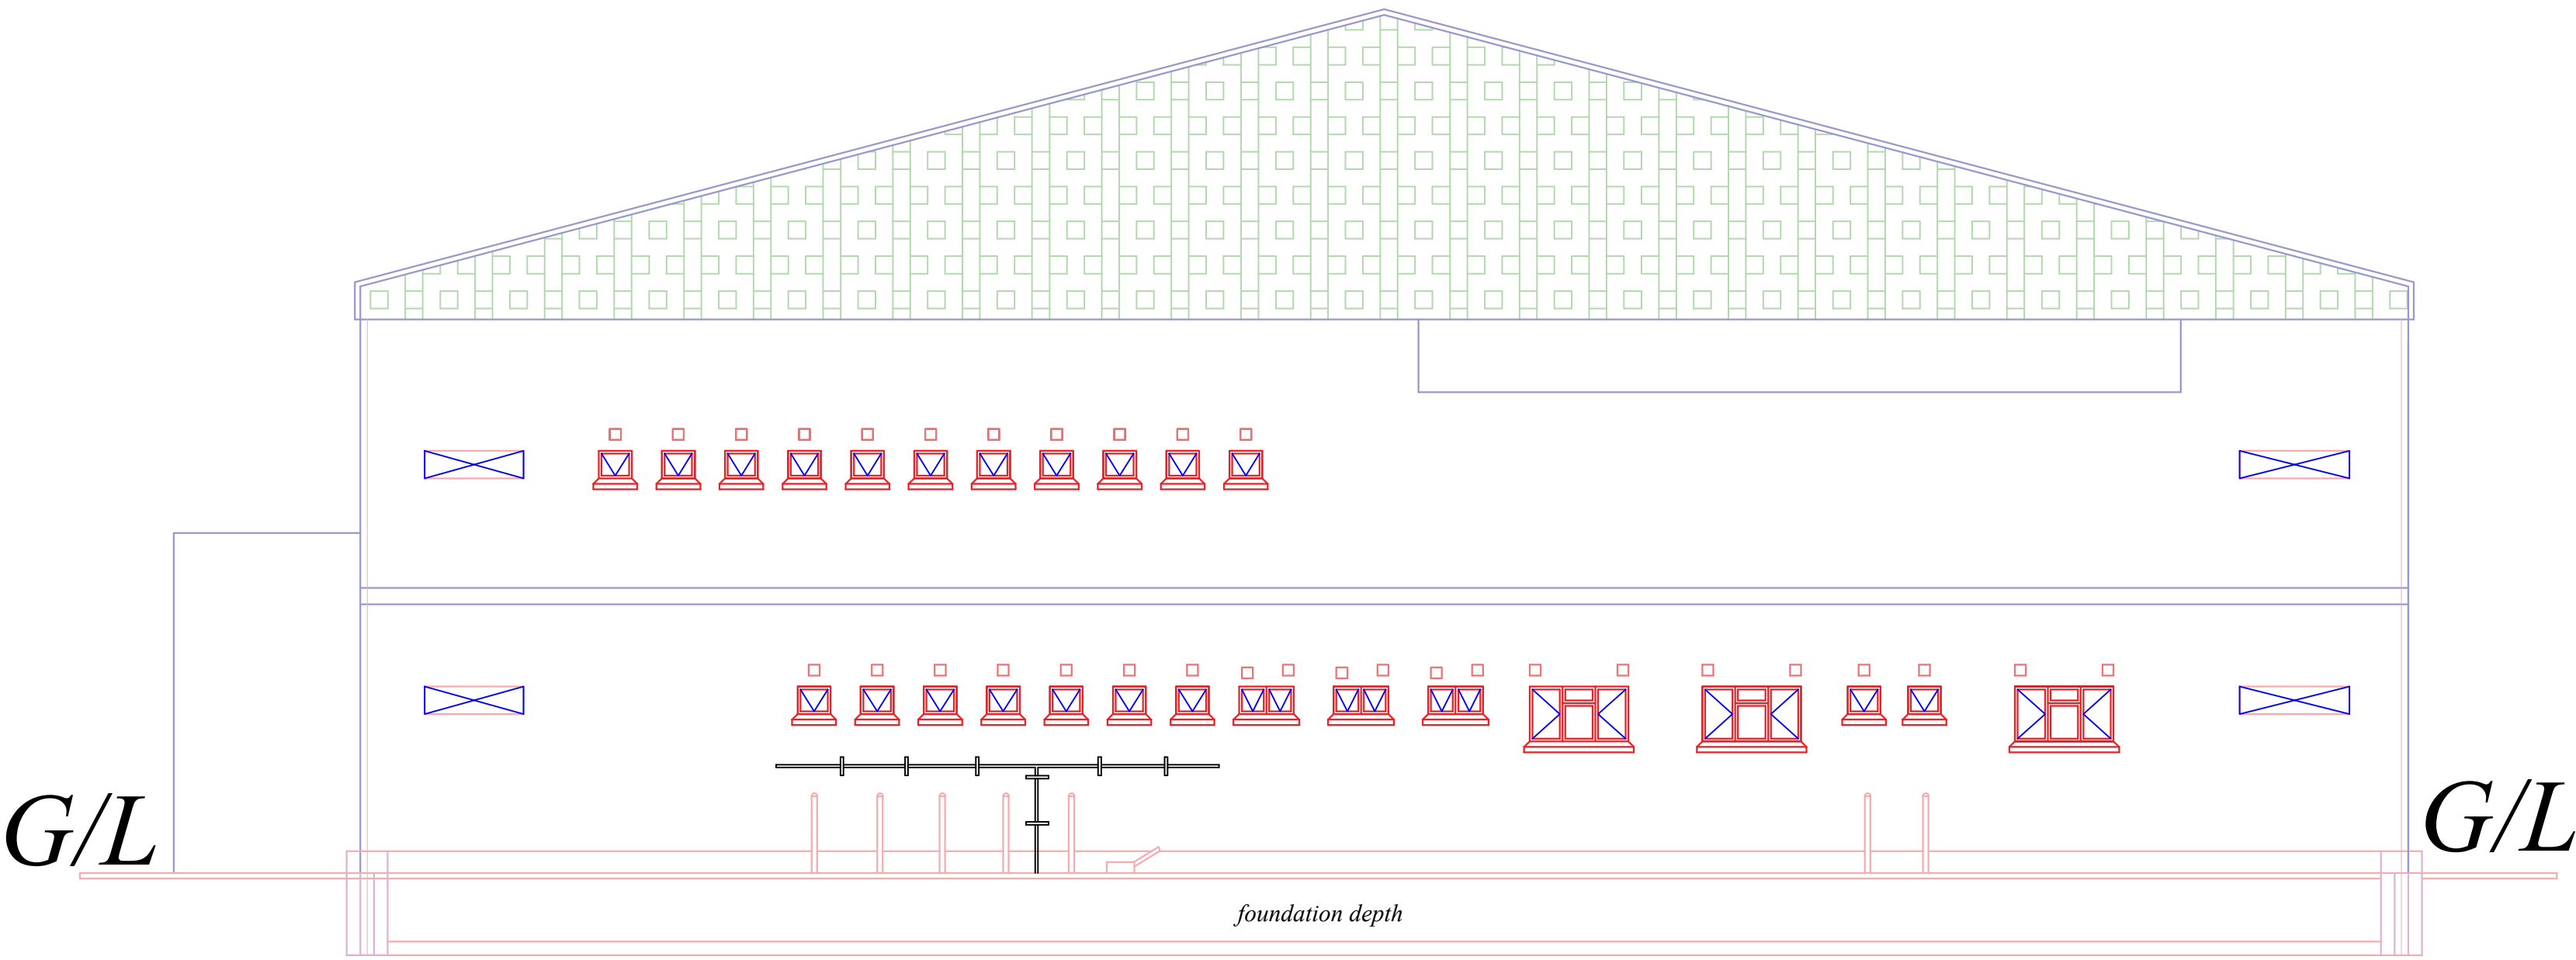


FRONT PLAN
SCALE :- 1:100

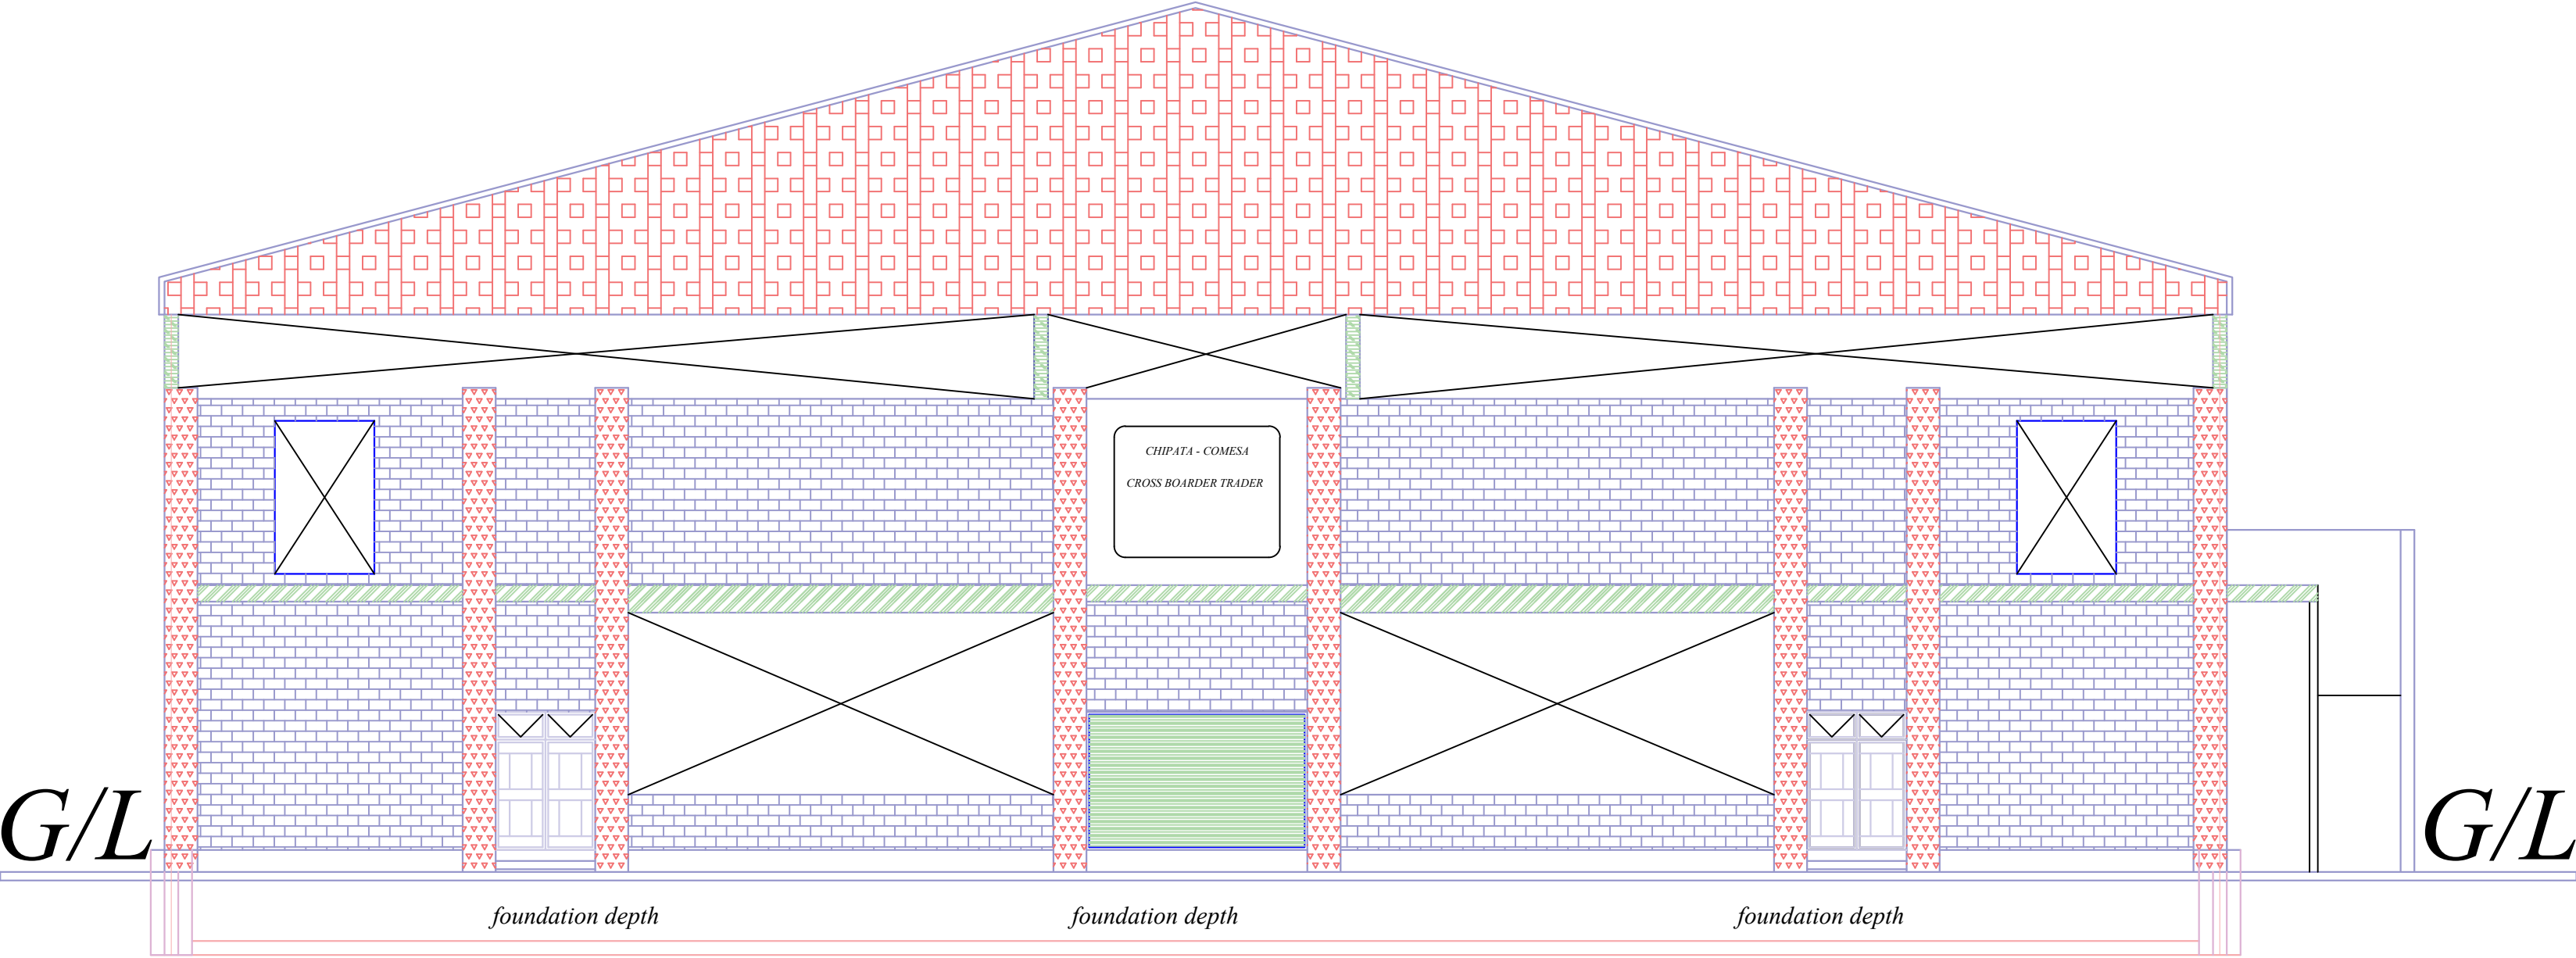


FRONT PLAN
SCALE :- 1:100


WINDOW SCHEDULE

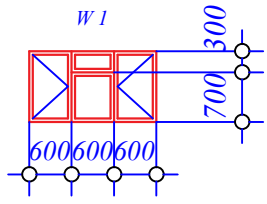

Window :- W 1
Frame Type :- pressed steel
frame
Glass :- 6 mm thick clear glass.
Number Required :- Three (03).
Size :- 1800 mm x 1000 mm.

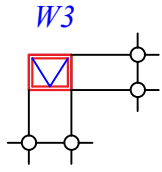

Window :- W 6
Frame Type :- pressed steel
frame
Glass :- 6 mm thick obscure glass.
Number Required :- Twenty One (21).
Size :- 600 mm x 500 mm.

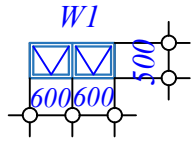

Window :- W 3
Frame Type :- pressed steel
frame
Glass :- 6 mm thick obscure glass.
Number Required :- fifty six (56).
Size :- 1200 mm x 500 mm.

CLIENT:-
**CROSS BORDER TRADER
ASSOCIATION (CBTA)-CHIPATA**

PROJECT:-
PROPOSED cross boarder MARKET

DATE:-
07/2020

PLOT o.
4766

DRAWN BY:-
**NAWA M.P-MZIP/1/570- FOR PLAN
& BUILD IT COMP. 0963 222221**