



**FLOOD LIGHT BASE AND MANHOLE SECTION**


SCALE: nts

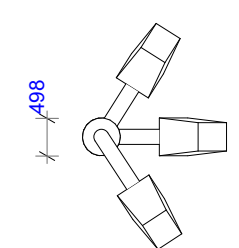

**2 X FLOODLIGHT**

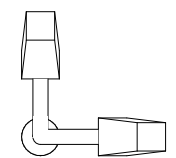


**2 X FLOODLIGHT PLAN**

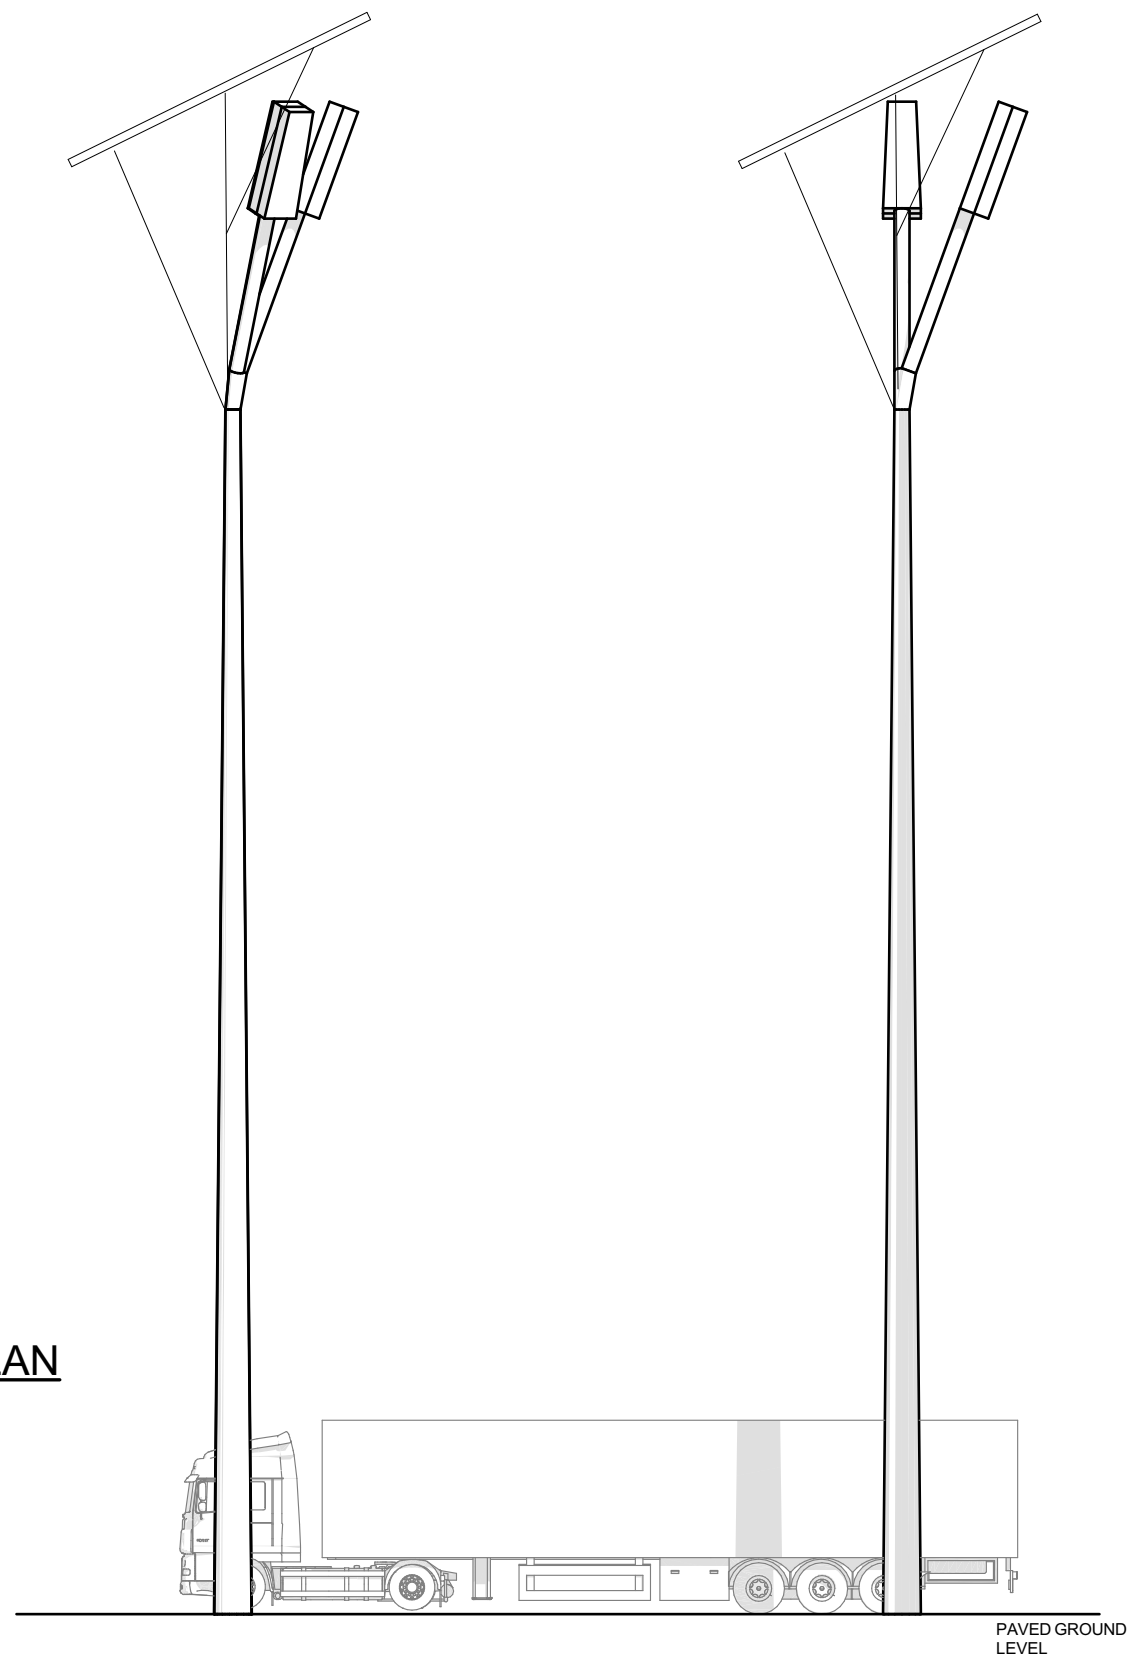

**FLOODLIGHT ELEVATION**

SCALE : NTS

|       |                       |      |      |  |               |             |                                  |             |  |  |  |                   |               |
|-------|-----------------------|------|------|--|---------------|-------------|----------------------------------|-------------|--|--|--|-------------------|---------------|
| Notes | AMENDMENT             |      |      |  <div>MINISTRY OF<br/>LOCAL GOVERNMENT AND<br/>PUBLIC WORKS<br/>P.O. BOX CY441 , CAUSEWAY<br/>ZIMBABWE</div> | Branch Head : | G. Gwenhure | Director Arch :Arch. P.S. Mukura | Ministry :  | MINISTRY OF FOREIGN AFFAIRS AND INTERNATIONAL<br>TRADE |  |  | Centre : CHIRUNDU |               |
|       | Ltr                   | date | Init |  | Designed :    | M. Dube     | Scale :                          | As Shown    | Title :  | CHIRUNDU BORDER POST COMESA TRADE FACILITATION |  |                   |               |
|       |                       |      |      |  | Drawn :       | M. Dube     | Date :                           | August 2021 | Description :  | EXTERNAL BORDER LIGHTING                       |  |                   |               |
|       |                       |      |      |  | Checked :     | L.T Mugore  | File Ref                         |             | Details :  | FLOODLIGHTS DETAILS                            |  |                   |               |
|       | Micro-film<br>Drwg No |      |      |  |               |             |                                  |             |  |  |  | G.P. No           | Project<br>No |