


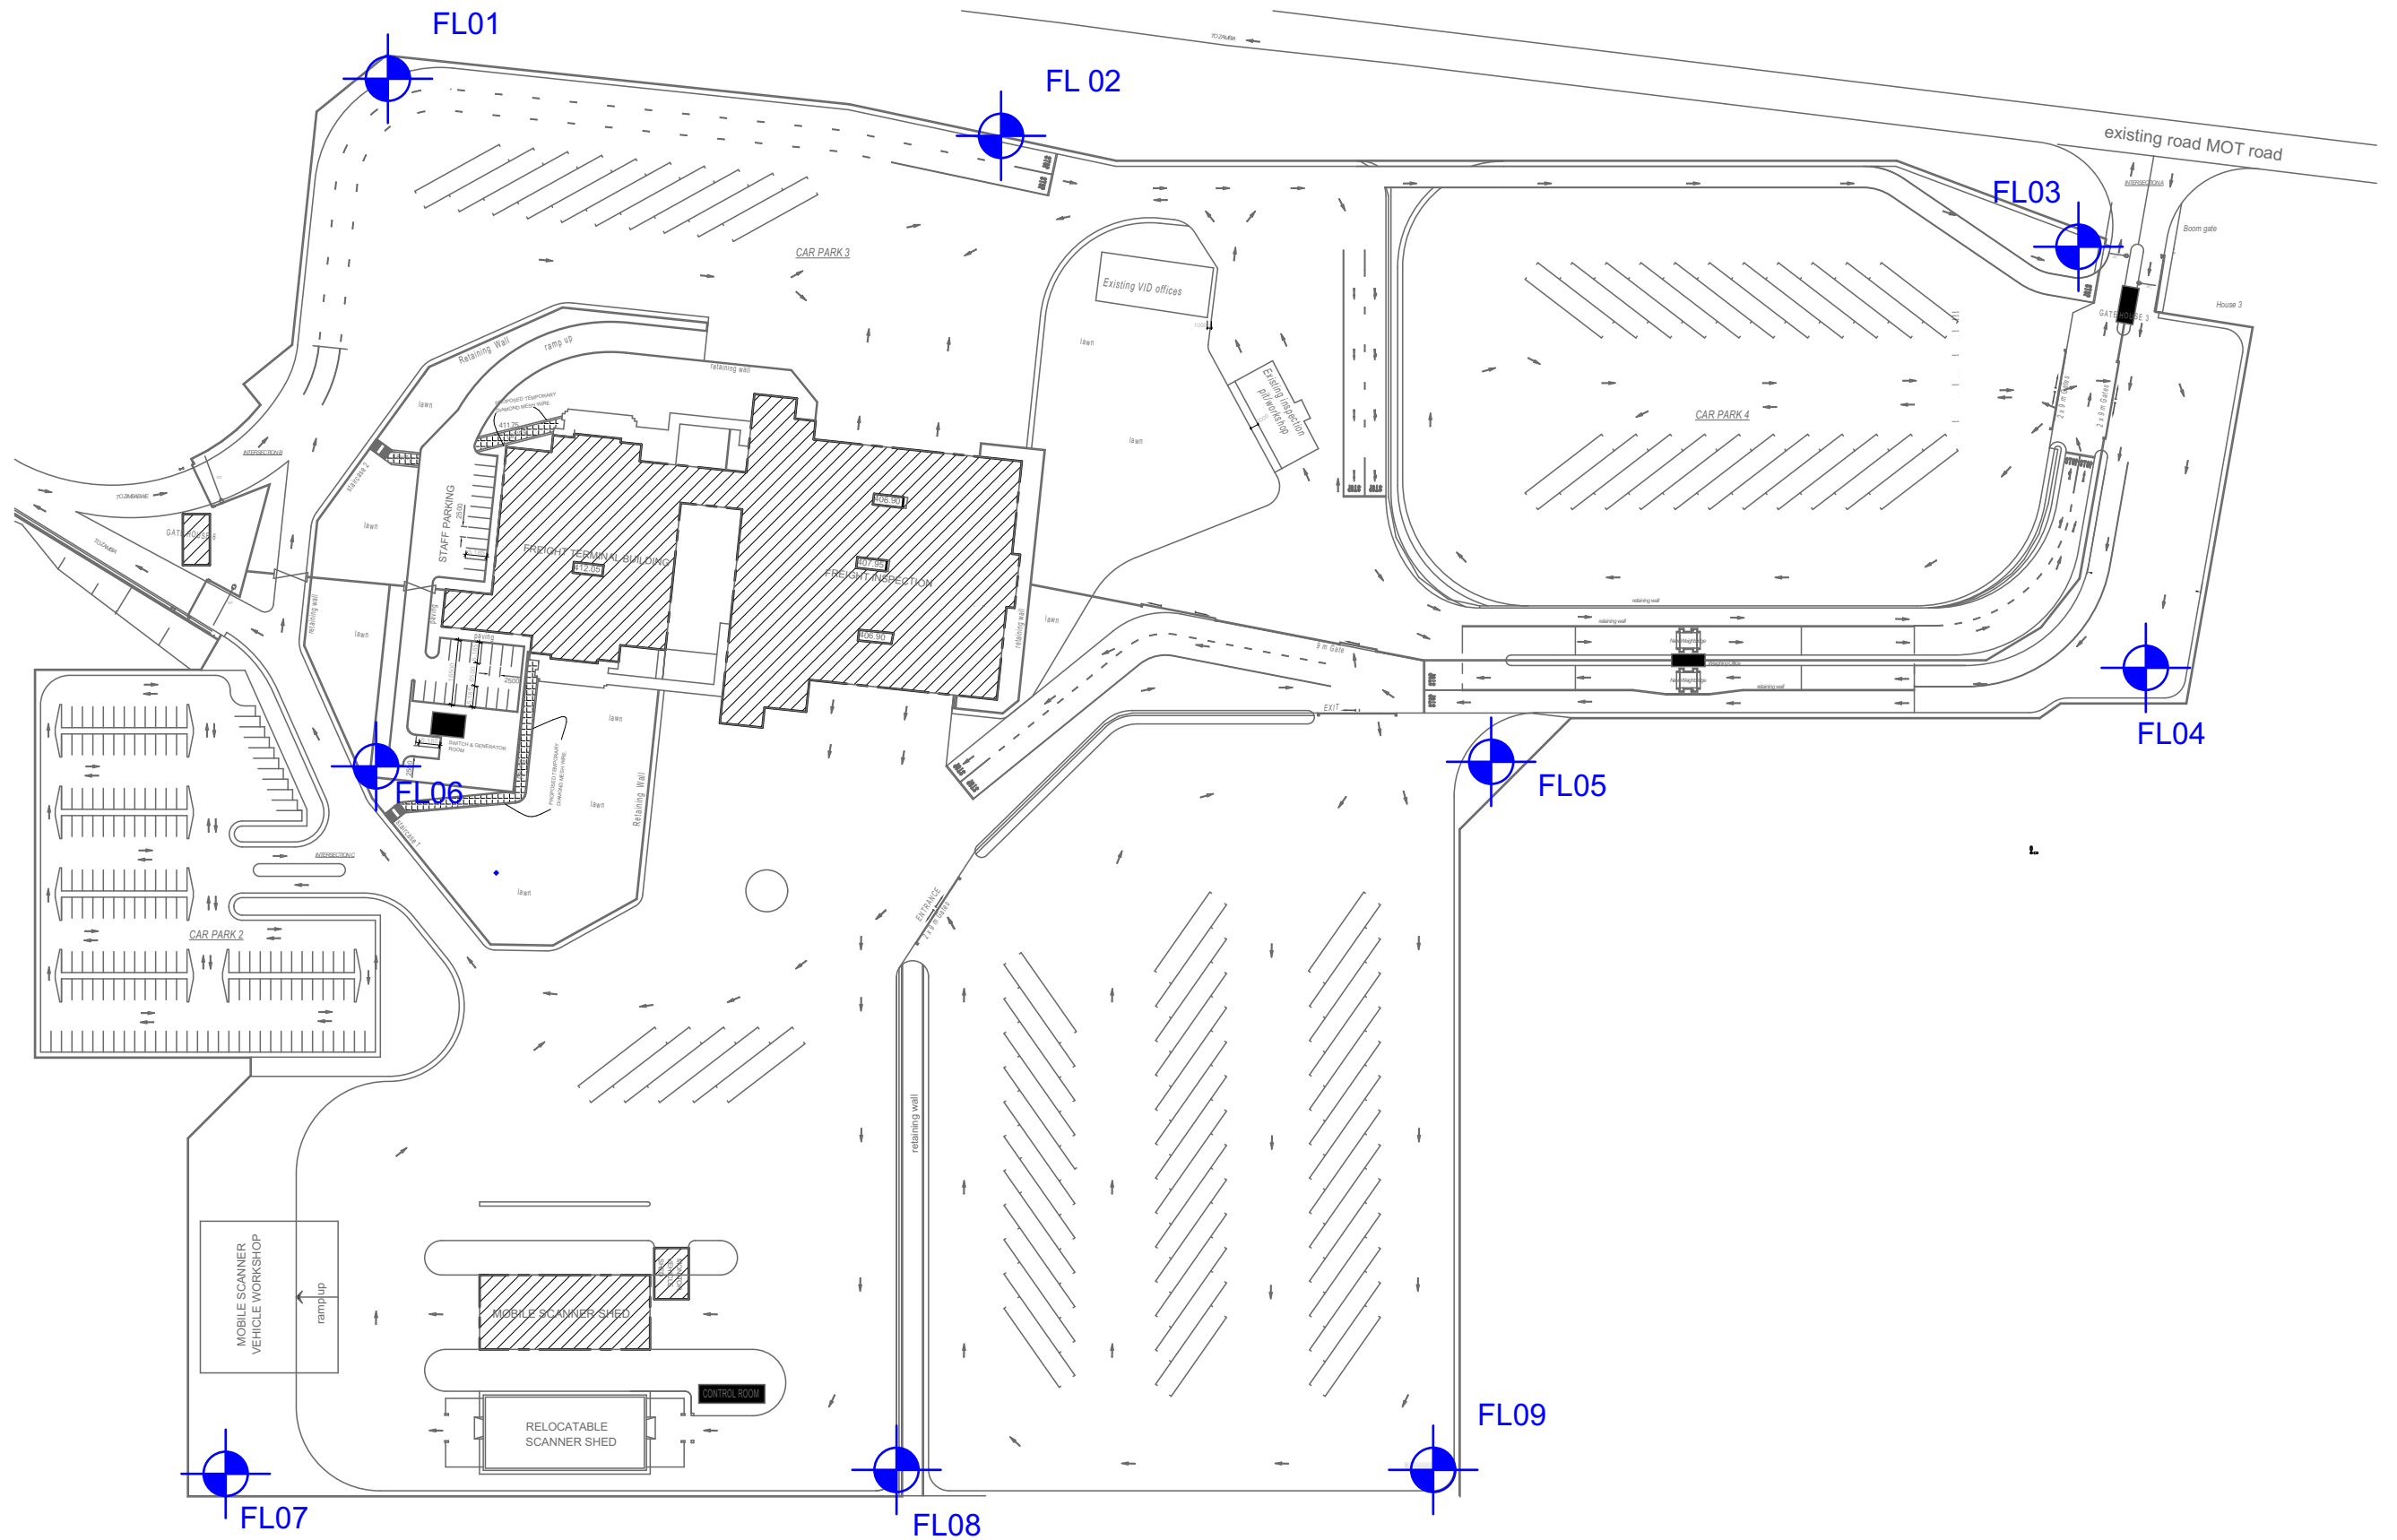

FLOODLIGHTS LAYOUT

Notes	AMENDMENT				MINISTRY OF LOCAL GOVERNMENT AND PUBLIC WORKS P.O. BOX CY441 , CAUSEWAY ZIMBABWE	Branch Head :	G. Gwenhure	Director Arch :	Arch. P.S. Mukura	Ministry :	MINISTRY OF FOREIGN AFFAIRS AND INTERNATIONAL TRADE		Centre :	CHIRUNDU
	Ltr	date	Init			Designed :	M. Dube	Scale :	As Shown	Title :	CHIRUNDU BORDER POST COMESA TRADE FACILITATION			
						Drawn :	M. Dube	Date :	August 2021	Description :	FLOODLIGHTS LAYOUT			
						Checked :	L.T Mugore	File Ref		Details :	FLOODLIGHTS LAYOUT			
	Micro-film Drwg No					Telephone	790137 / 704079			Stock Drwg No			G.P. No	Project No 192587/A/04