
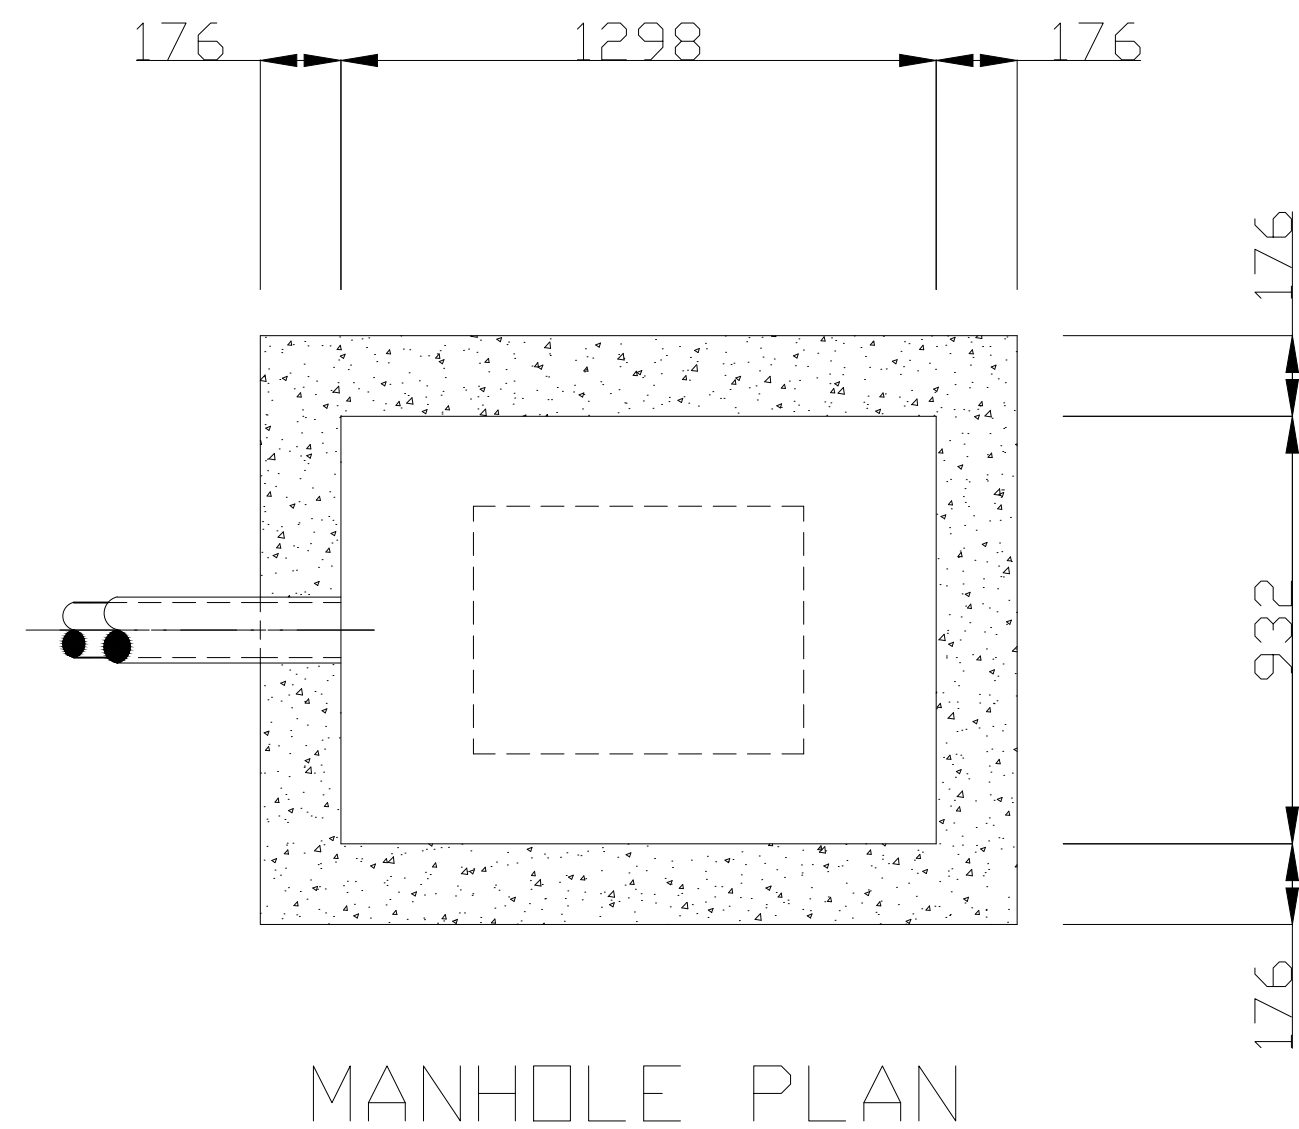


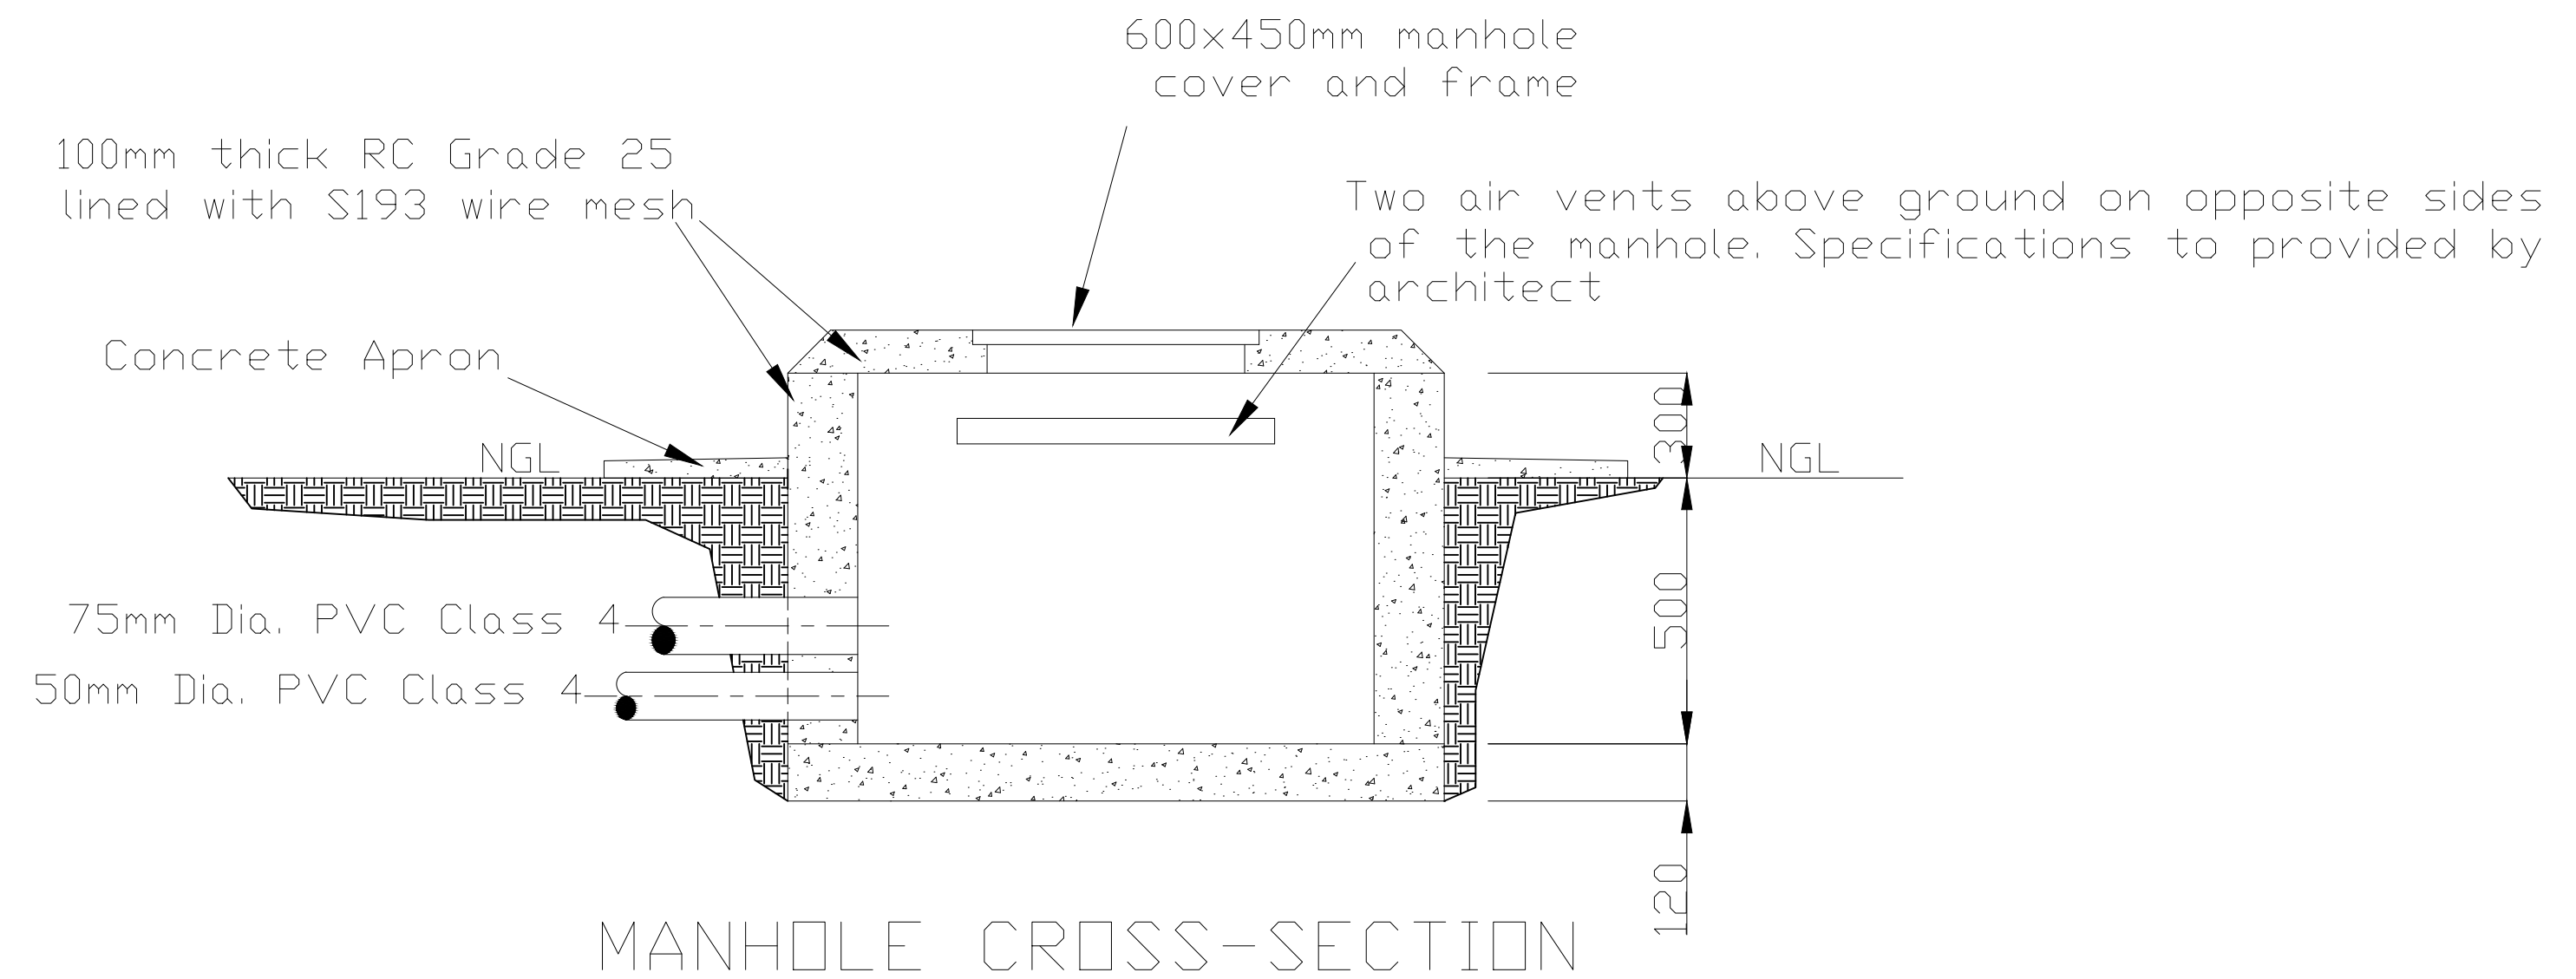

AMENDMENTS			Description 1. Manholes should be lockable											Ministry of Local Government, Public Works and National Housing P.O. Box CY441 , Causeway Zimbabwe Telephone 728201/9, Fax 263 4 796204			Engineer B.K		Approved E. NJOMA		MINISTRY /DEPARTMENT MINISTRY OF FOREIGN ARRAIRS AND INTERNATIONAL TRADE				Centre CHIRUNDU	
Ltr	date																Scale NTS		PRDJECT CHIRUNDU BORDER POST COMESA TRADE FACILITATION							
														Date JANUARY 2023		File Ref		Description FLOOD LIGHT MAHOLE FOR HOUSING SOLAR BATTERIES								
Micro-Film Dwg No																		Stock Drg No.		Drg No.						