


Revisions:			
Rev:	Date:	Description:	Initial:
P		PRELIMINARY	
T		FOR TENDER	
I		FOR INFORMATION	
0		ISSUED FOR CONSTRUCTION	

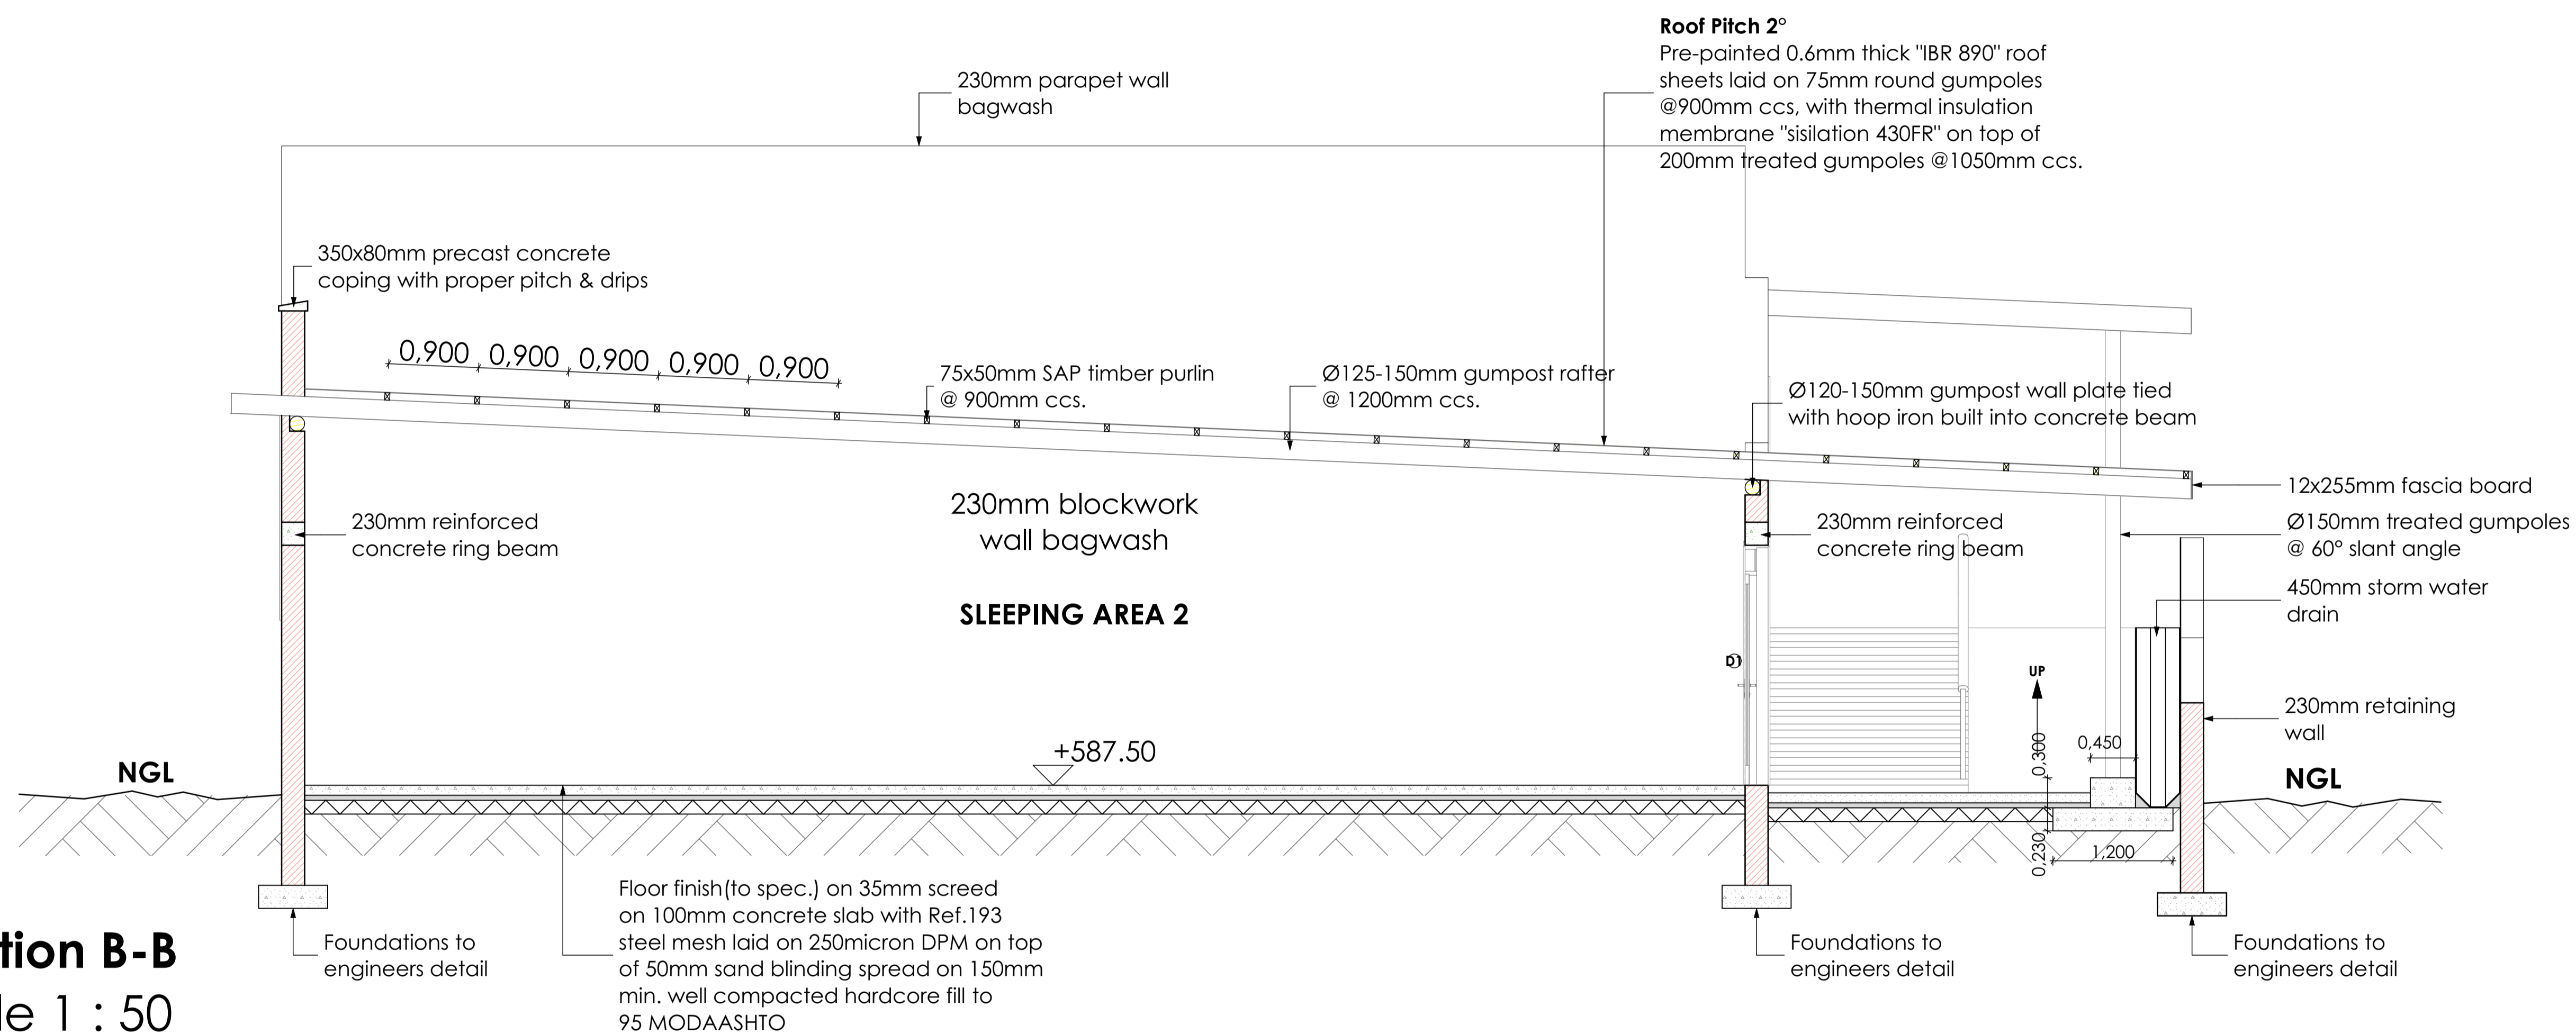

Section B-B
scale 1 : 50

- GENERAL NOTES:
1. Copyright reserved
 2. Do not scale drawings use figured dimensions.
 3. Check dimensions on site prior to putting work in hand



No. 5 Mahala Street (Above St. Mark's High), Mbabane
P. O. Box 6071 Mbabane Swaziland
Tel. (+268)404 8433, 404 1649
Fax (+268)404 8434
email: africasouth@mweb.co.sz

Project: **PROPOSED DEVELOPMENT MANZINI TRADE HUB FOR THE MINISTRY OF COMMERCE, INDUSTRY AND TRADE PLOT 1253, MANZINI**

Project Stage: **WORKING DRAWINGS**

Drawing Title: **SECTION B-B**

Sheet No. 01	Checked FM	Approved by FM
Drawn MBS	Date NOV 2017	Scale As shown
Project no. C017-013	Drawing No. SCT-002	Rev. No. 01